


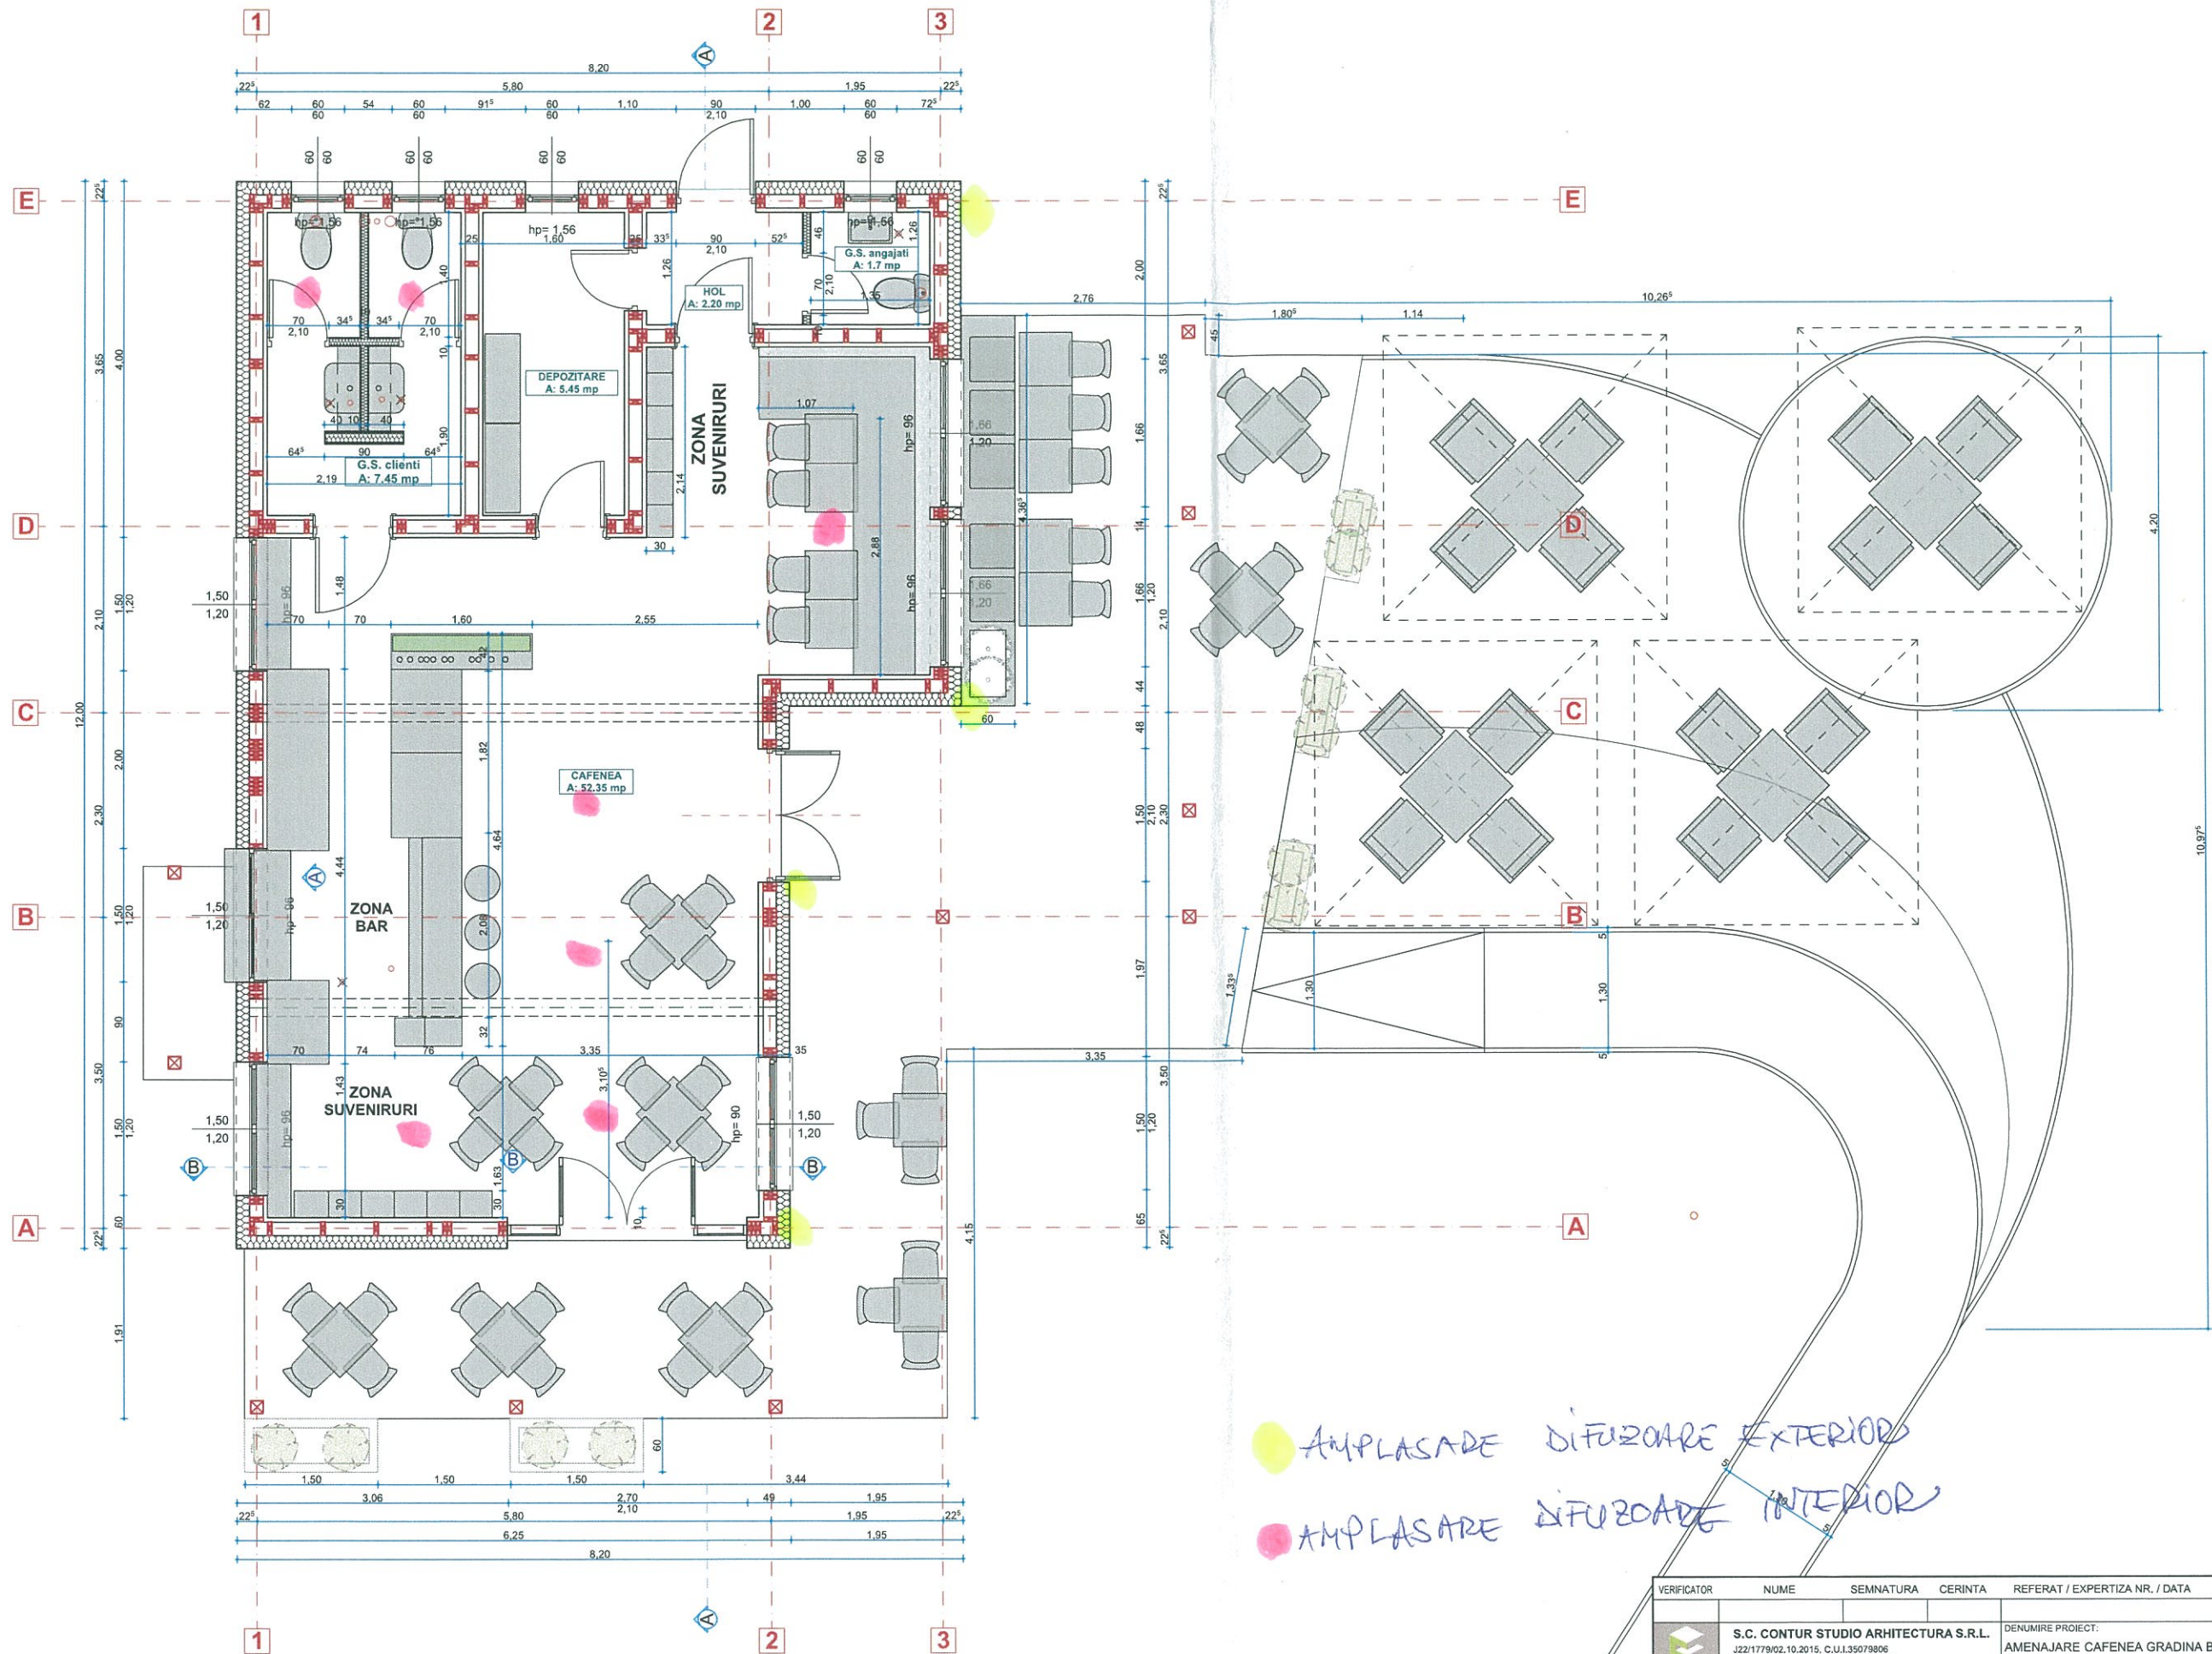

VERIFICATOR	NUME	SEMNAȚURA	CERINȚA	REFERAT / EXPERTIZA NR. / DATA	
	S.C. CONTUR STUDIO ARHITECTURA S.R.L. J22/1779/02.10.2015, C.U.135079806 Iași, Bld. Politehnicii, nr. 16, parter, birou 7 tel. 0747227503 / 0740071555 email: office@conturstudio.ro web: www.conturstudio.ro			DENUMIRE PROIECT: AMENAJARE CAFENEA GRADINA BOTANICA	CONTRACT NR. 1084 / 2019
	SPECIFICATIE	NUME	SEMNAȚURA	SCARA	BENEFICIAR:
	SEF PROIECT	arh. Daniela Rosu		1:50	UNIVERSITATEA "ALEXANDRU IOAN CUZA", IASI
PROIECTAT	arh. stag. Vlad Tailup			DATA	titlu plansa:
DESENAT	arh. stag. Vlad Tailup			11.09.2019	PLAN FUNCTIONAL
					PLANSĂ A01