
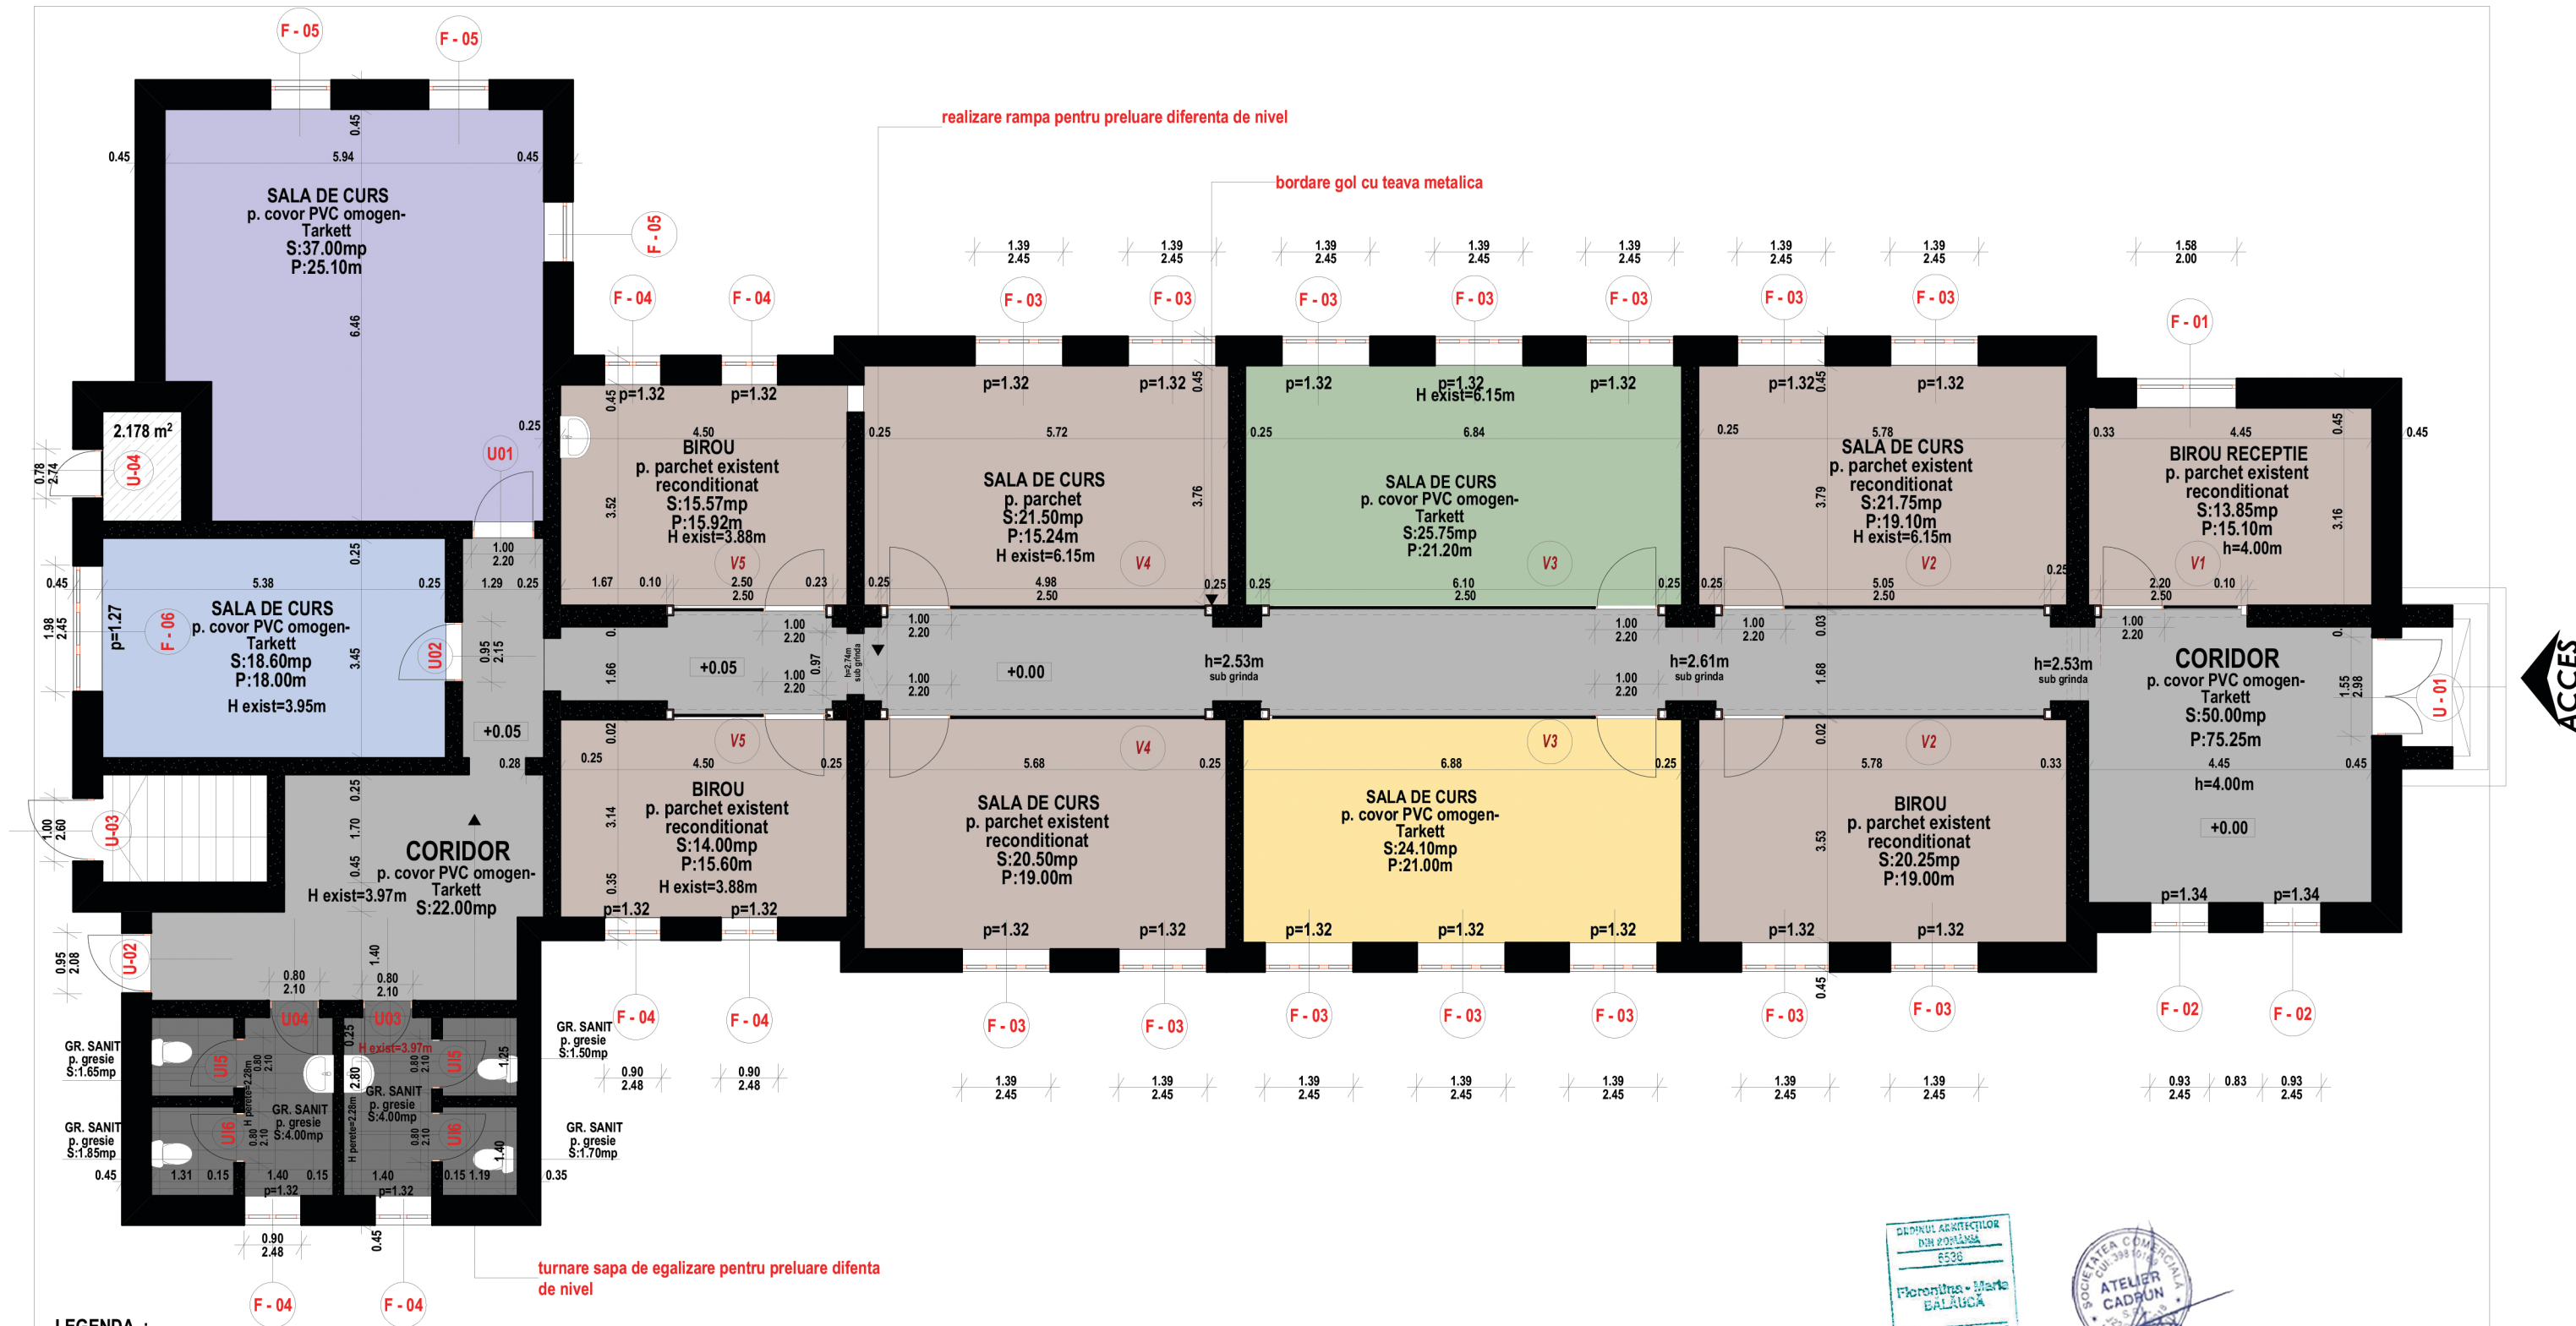
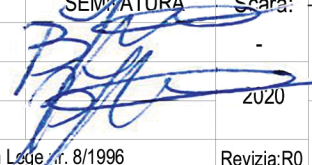


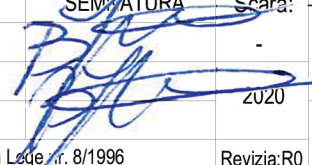

verificator/expert	nume	semnatura	cerinta	referat / expertiza nr. / data
	Atelier CADRUN S.R.L. Iasi, Strada Garii, nr. 14, bl. L23, et. 3, ap. 10, judetul Iasi J22/2278/30.08.2018, C.U.I.: 39810169, Tel.: 0745/045 191, e-mail: balaucflorentina@gmail.com			BENEFICIAR: UNIVERSITATEA "ALEXANDRU IOAN CUZA", IASI
SPECIFICATIE	NUME	SEMNATURA	Scara:	DENUMIRE PROIECT:
SEF PR.	Arh. F. BALAUCA		-	"Servicii de consultanta (suport tehnic) in vederea fundamentarii necesarului lucrarilor de amenajare la cladiri existente: Corp "G";
PROIECTAT	Arh. F. BALAUCA		2020	
DESENAT	Arh. F. BALAUCA			
Drepturi de autor: Atelier CADRUN S.R.L. conform Lege nr. 8/1996			Revizia:R0	
PLAN COMPARTIMENTARI -propunere-				PLANSA A 01