


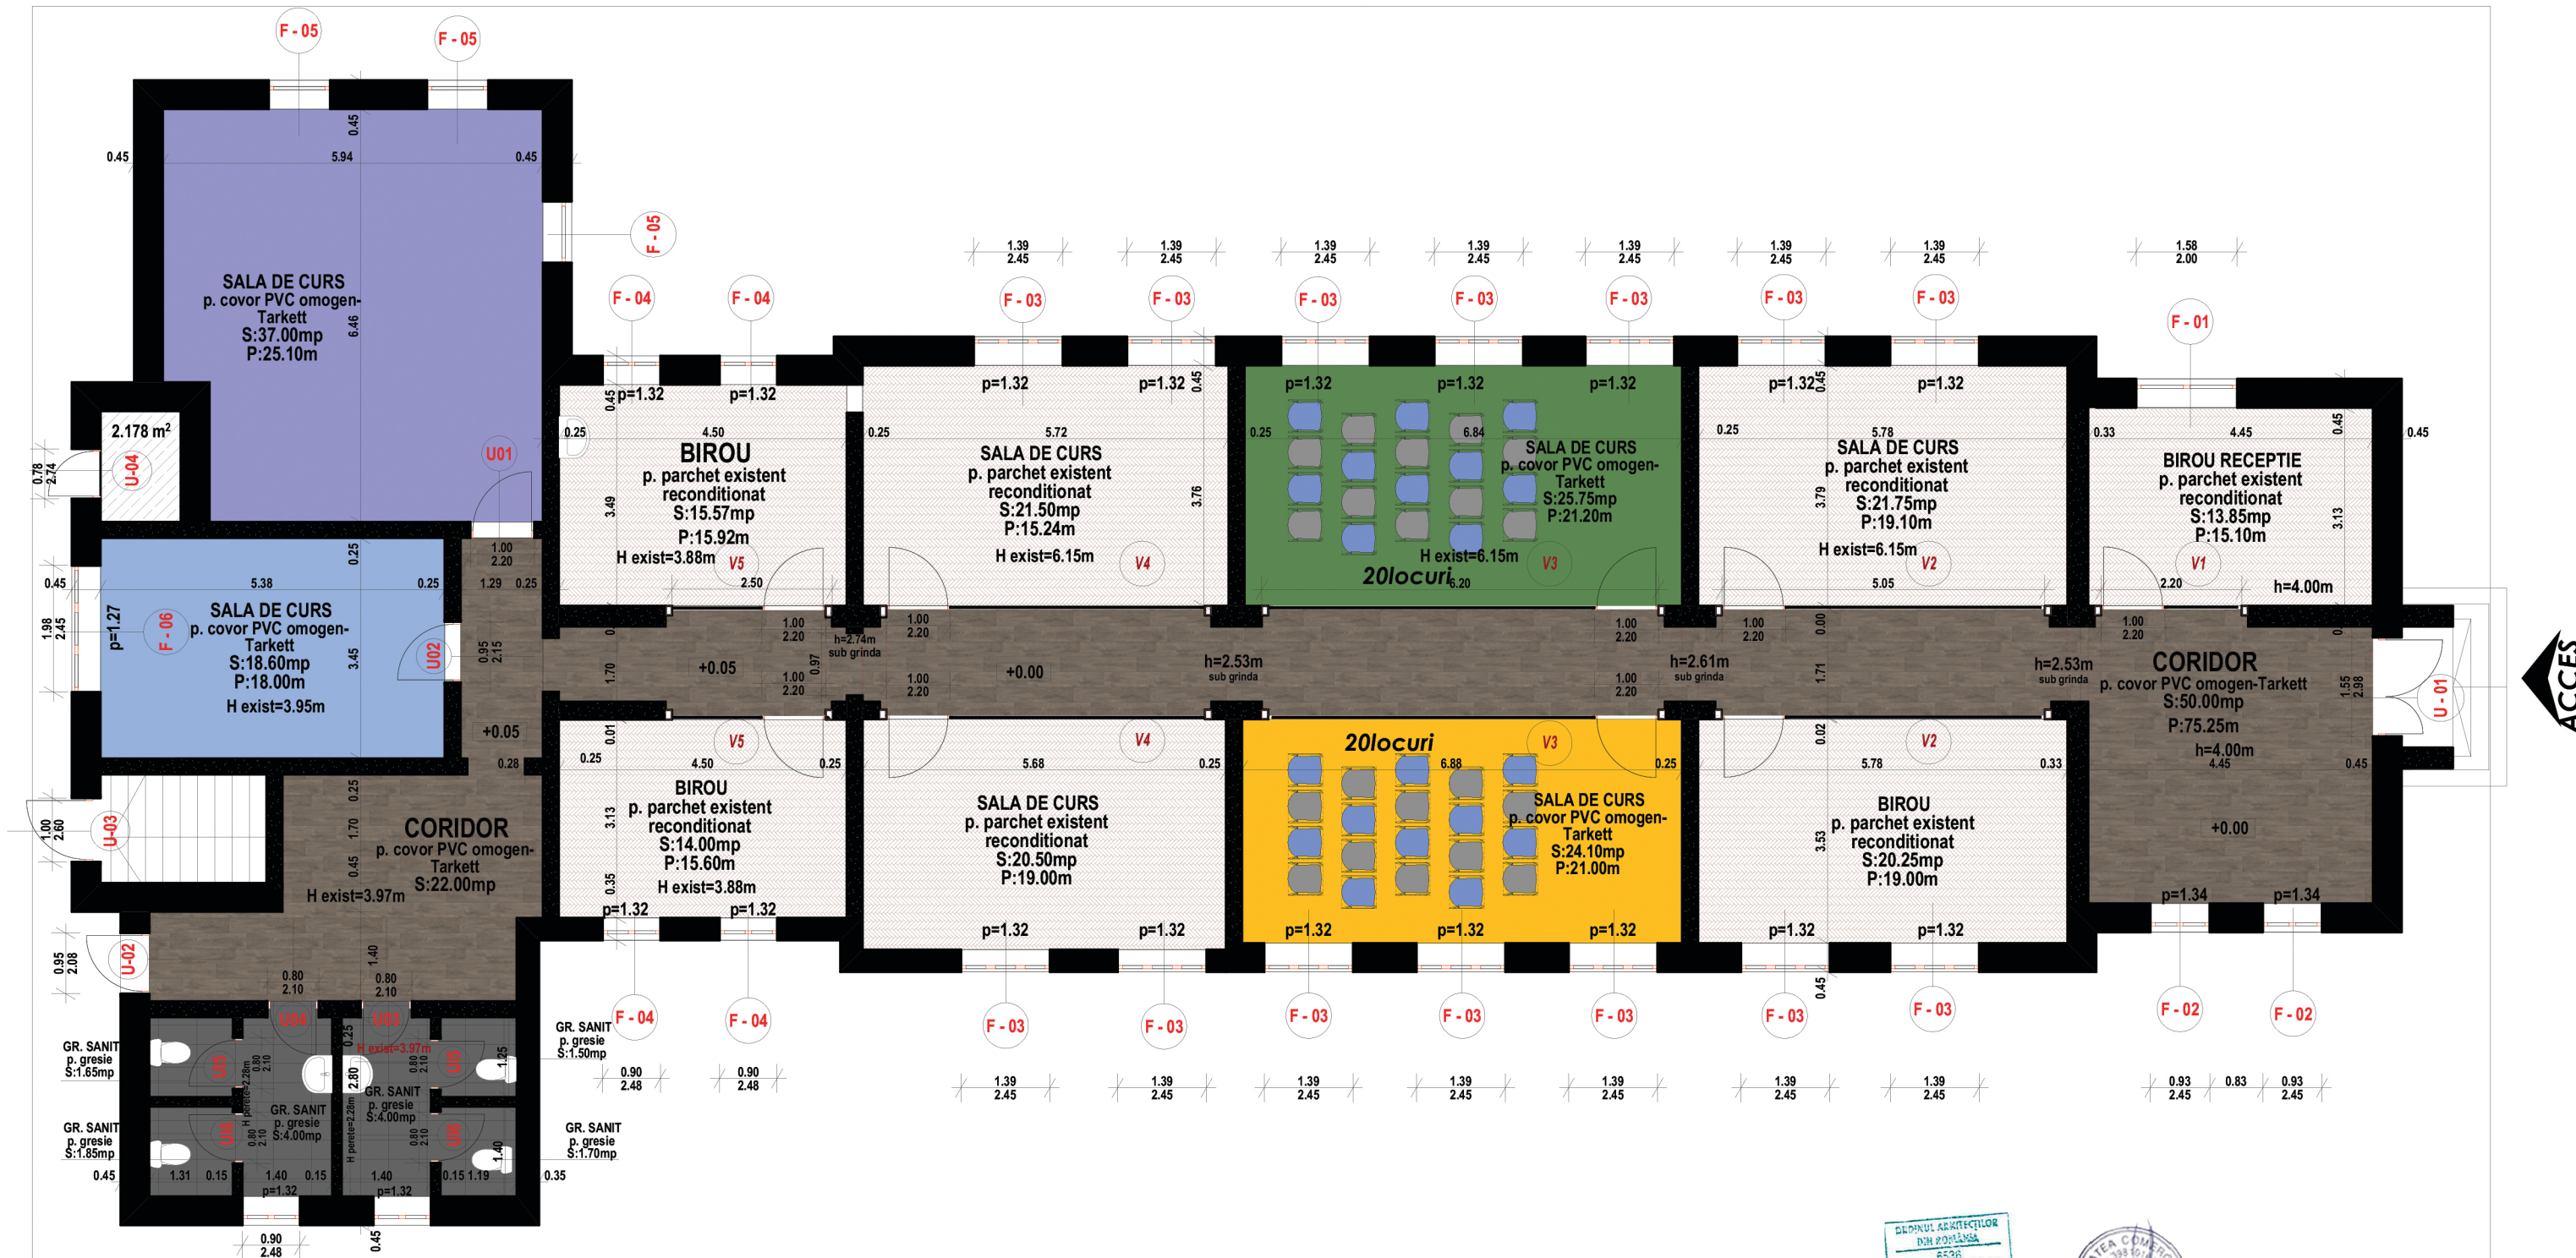

LEGENDA FINISAJE PERETI BAI SI PARDOSELI :

- Gresie interior portelanata antiderapanta, Cement gri, mata, 30 x 60 cm chit colorat Mapei - 114 Antracit keracolor
- Faianta baie Metro Bevel alba lucioasa 10 x 20 cm pe inaltimea h =1.60m
- Brau realizat din - Faianta baie Metro neagra lucioasa 10 x 20 cm- 26.50ml
- 41.30 mp var colorat pt tavan si pereti Benjamin More - culoare Smoke sau Iceberg

- cover PVC omogen-Tarkett iQ EMINENT - Eminent YELLOW 0151
- cover PVC omogen-Tarkett iQ EMINENT - Eminent LIME GREEN 0150
- cover PVC omogen-Tarkett ABSOLUT - Liam 3
- cover PVC omogen-Tarkett NORMA Norma LIGHT PURPLE
- cover PVC omogen-Tarkett NORMA Norma LIGHT TURQUOISE
- reconditionare parchet existent

verificator/expert	nume	semnatura	cerinta	referat / expertiza nr. / data
	Atelier CADRUN S.R.L. Iasi, Strada Garii, nr. 14, bl. L23, et. 3, ap. 10, judetul Iasi J22/2278/30.08.2018, C.U.I.: 39810169, Tel.: 0745/045 191, e-mail: balaucflorentina@gmail.com			BENEFICIAR: UNIVERSITATEA "ALEXANDRU IOAN CUZA", IASI
SPECIFICATIE	NUME	SEMNTATURA	Scara:	DENUMIRE PROIECT: "Servicii de consultanta (suport tehnic) in vederea fundamentarii necesarului lucrarilor de amenajare la cladiri existente: Corp"G";
SEF PR.	Arh. F. BALAUCA		-	
PROIECTAT	Arh. F. BALAUCA		2020	
DESENAT	Arh. F. BALAUCA			
Drepturi de autor: Atelier CADRUN S.R.L. conform Lege nr. 8/1996				PLAN PARDOSELI -propunere-
Revizia:R0				Proiect nr. 3/2020 FAZA: DTAC PLANSA A 02