



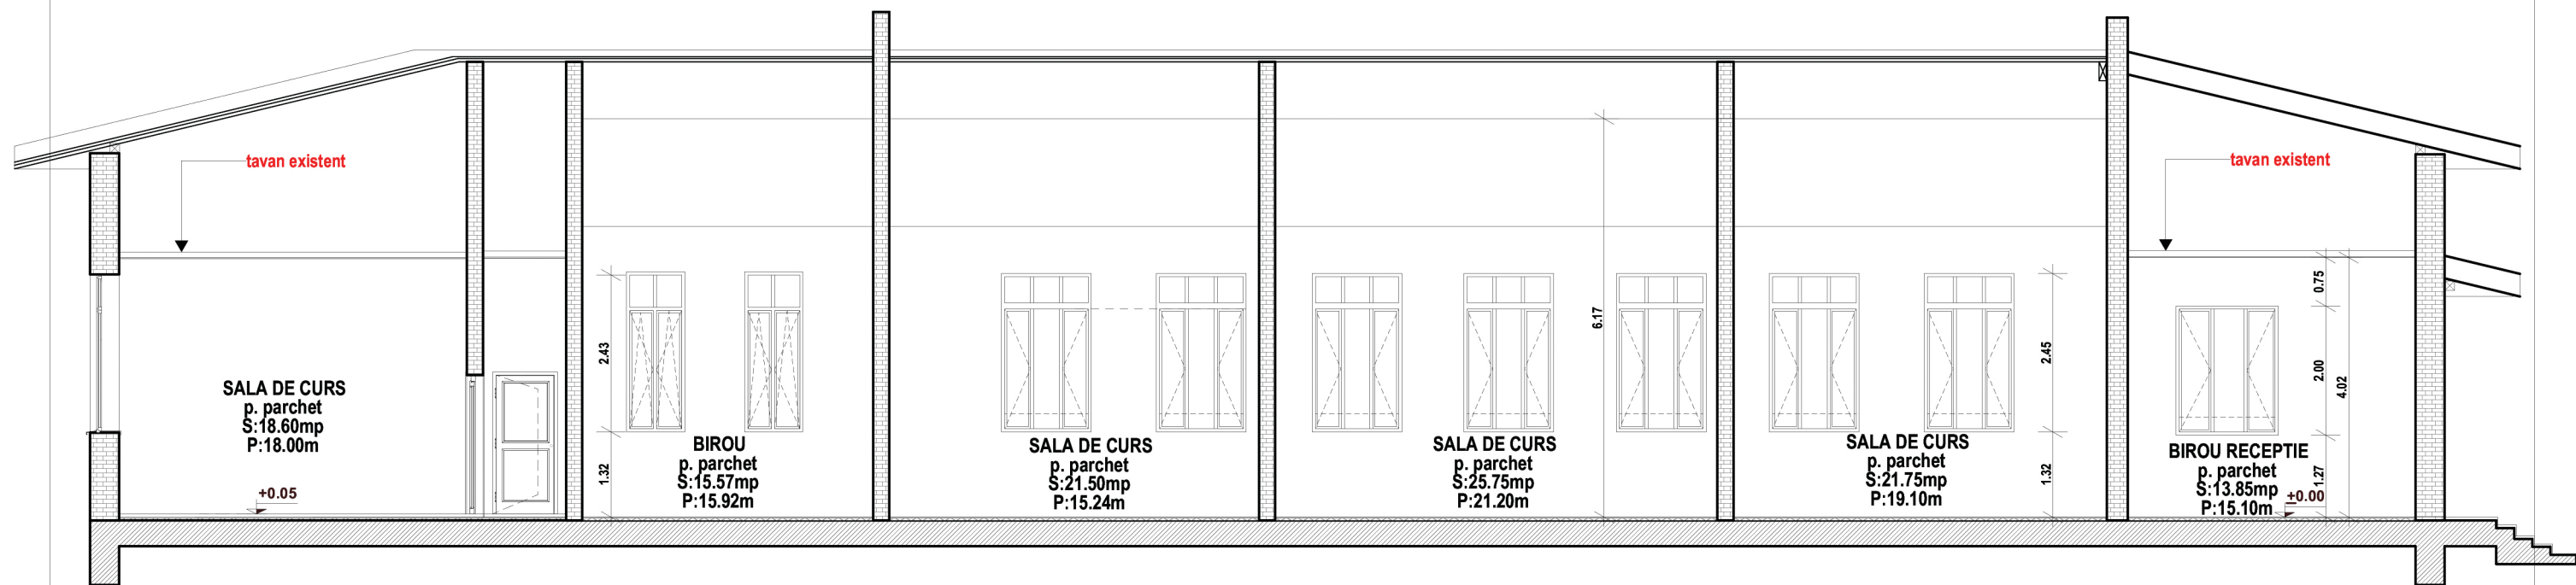

SECTIUNE LONGITUDINALA-S1

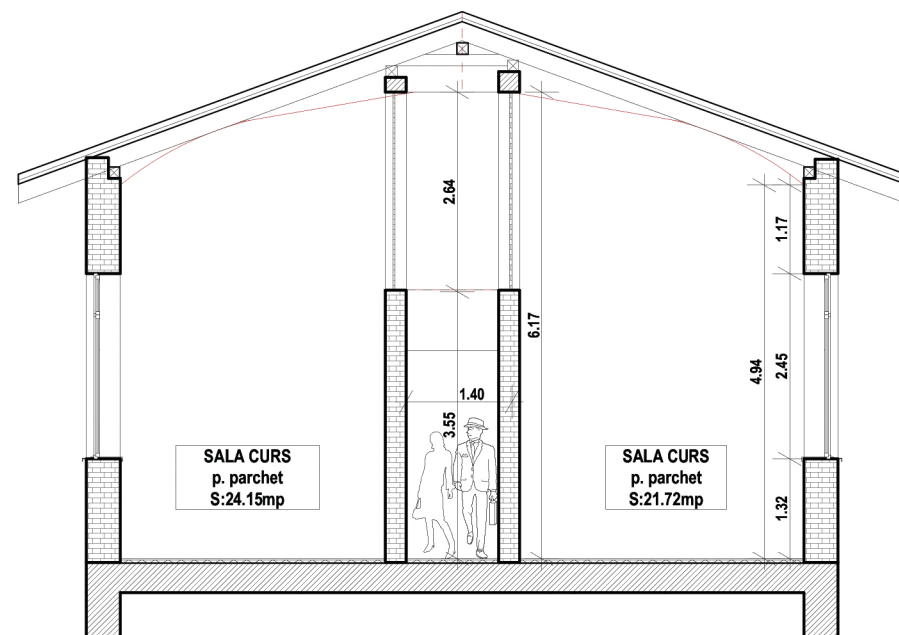

SECTIUNE TRANSVERSALA-S2

verificator/expert	nume	semnatura	cerinta	referat / expertiza nr. / data
	Atelier CADRUN S.R.L. Iasi, Strada Garii, nr. 14, bl. L23, et. 3, ap. 10, judetul Iasi J22/2278/30.08.2018, C.U.I.: 39810169, Tel.: 0745/045 191, e-mail: balaucalorentina@gmail.com		Scara: 1:100 2020	BENEFICIAR: UNIVERSITATEA "ALEXANDRU IOAN CUZA", IASI DENUMIRE PROIECT: "Servicii de consultanta (suport tehnic) in vederea fundamentarii necesarului lucrarilor de amenajare la cladiri existente: Corp "G"; SECTIUNI -releveu-
SPECIFICATIE	NUME	SEMNATURA	Scara:	DENUMIRE PROIECT:
SEF PR.	Arh. F. BALAUCA		1:100	"Servicii de consultanta (suport tehnic) in vederea fundamentarii necesarului lucrarilor de amenajare la cladiri existente: Corp "G";
RELEVAT	Arh. F. BALAUCA		2020	
DESENAT	Arh. F. BALAUCA			
Drepturi de autor: Atelier CADRUN S.R.L. conform Lege nr. 8/1996			Revizia: R0	



Proiect nr.
3/2020

FAZA:
DTAC

PLANSĂ
A R2