
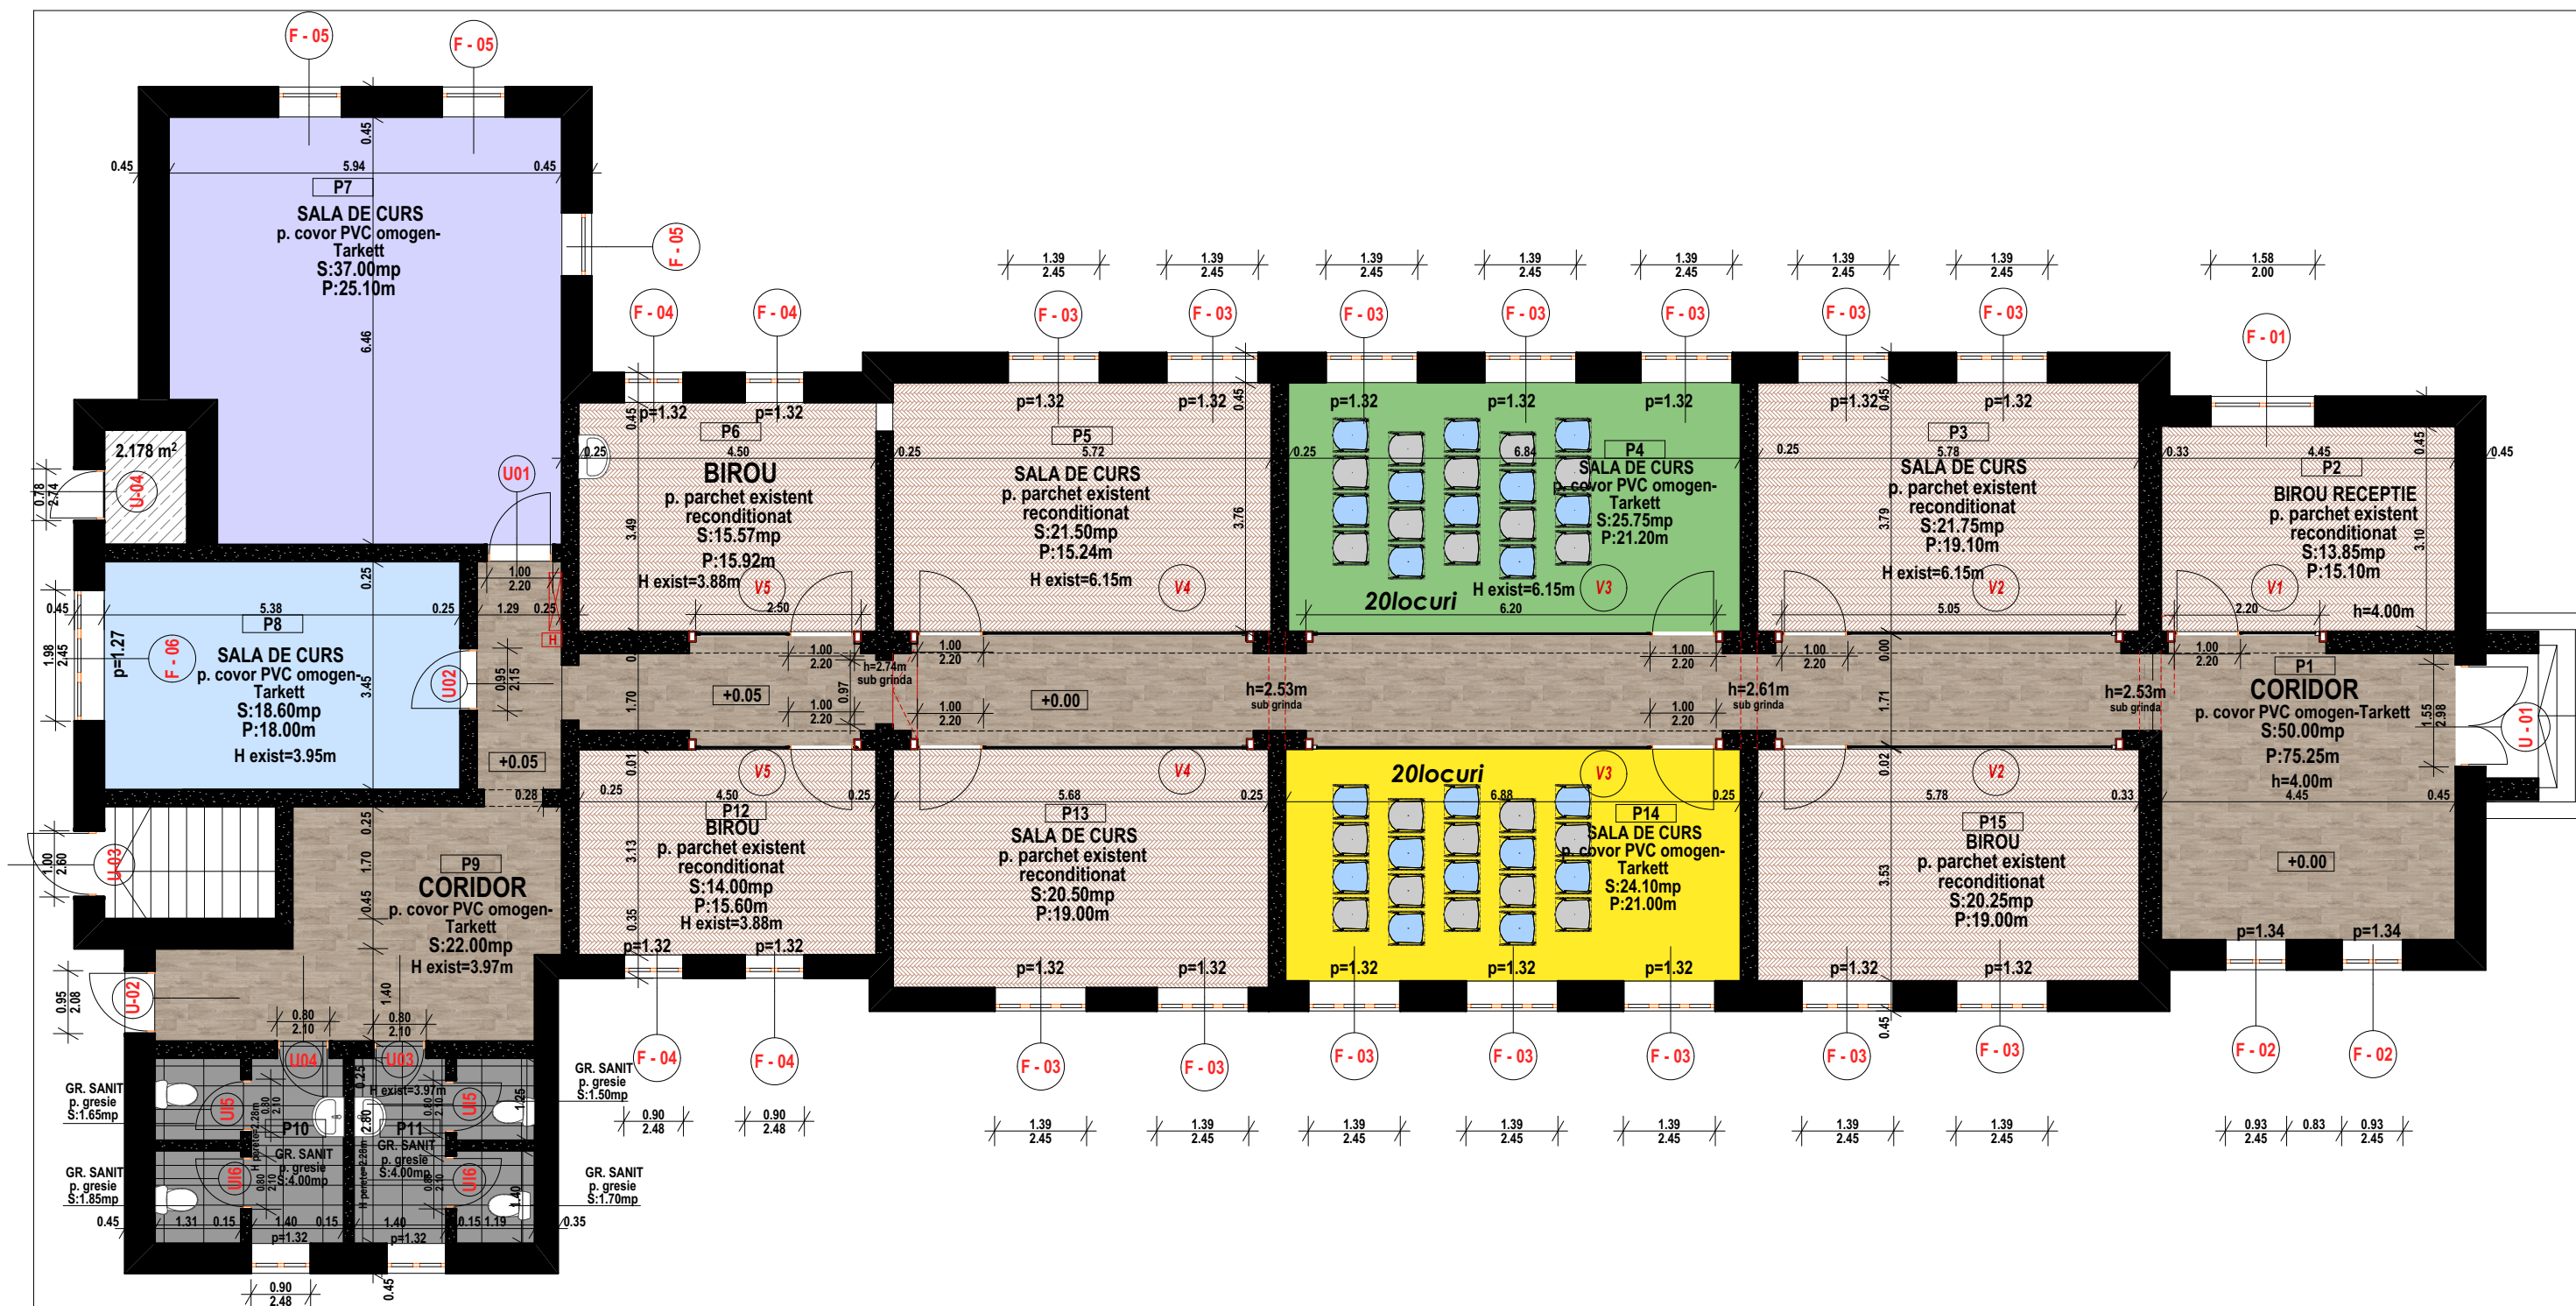
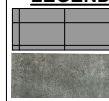


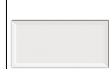

LEGENDA FINISAJE PERETI BAI SI PARDOSELI :

-  Gresie interior portelanata antiderapanta, Cement gri, mata, 30 x 60 cm chit colorat Mapei - 114 Antracit keracolor
-  Faienta baie Metro Bevel alba lucioasa 10 x 20 cm pe inaltimea h =1.60m
-  Brau realizat din - Faienta baie Metro neagra lucioasa 10 x 20 cm- 26.50ml
-  41.30 mp var colorat pt tavan si pereti Benjamin More - culoare Smoke sau Iceberg

-  covor PVC omogen-Tarkett iQ EMINENT - Eminent YELLOW 0151
-  covor PVC omogen-Tarkett iQ EMINENT - Eminent LIME GREEN 0150
-  covor PVC omogen-Tarkett ABSOLUT - Liam 3
-  covor PVC omogen-Tarkett NORMA Norma LIGHT PURPLE
-  covor PVC omogen-Tarkett NORMA Norma LIGHT TURQUOISE
-  reconditionare parchet existent

verificator/expert					
		nume	semnatura	cerinta	referat / expertiza nr. / data
	Atelier CADRUN S.R.L. Iasi, Strada Garii, nr. 14, bl. L23, et. 3, ap. 10, judetul Iasi J22/2278/30.08.2018, C.U.I.: 39810169, Tel.: 0745/045 191, e-mail: balaucalflorentina@gmail.com				<u>BENEFICIAR:</u> UNIVERSITATEA "ALEXANDRU IOAN CUZA", IASI
	<u>DENUMIRE PROIECT:</u> "Servicii de consultanta (suport tehnic) in vederea fundamentarii necesarului lucrarilor de amenajare la cladiri existente: Corp "G";				
	PLAN PARDOSELI -propunere-				
	Drepturi de autor: Atelier CADRUN S.R.L. conform Lege nr. 8/1996				
SPECIFICATIE	NUME	SEMNATURA	Scara:		
SEF PR.	Arh. F. BALAUCA		-		
PROIECTAT	Arh. F. BALAUCA		2020		
DESENAT	Arh. F. BALAUCA				
			Revizia:R0		

PLANS
A 02