



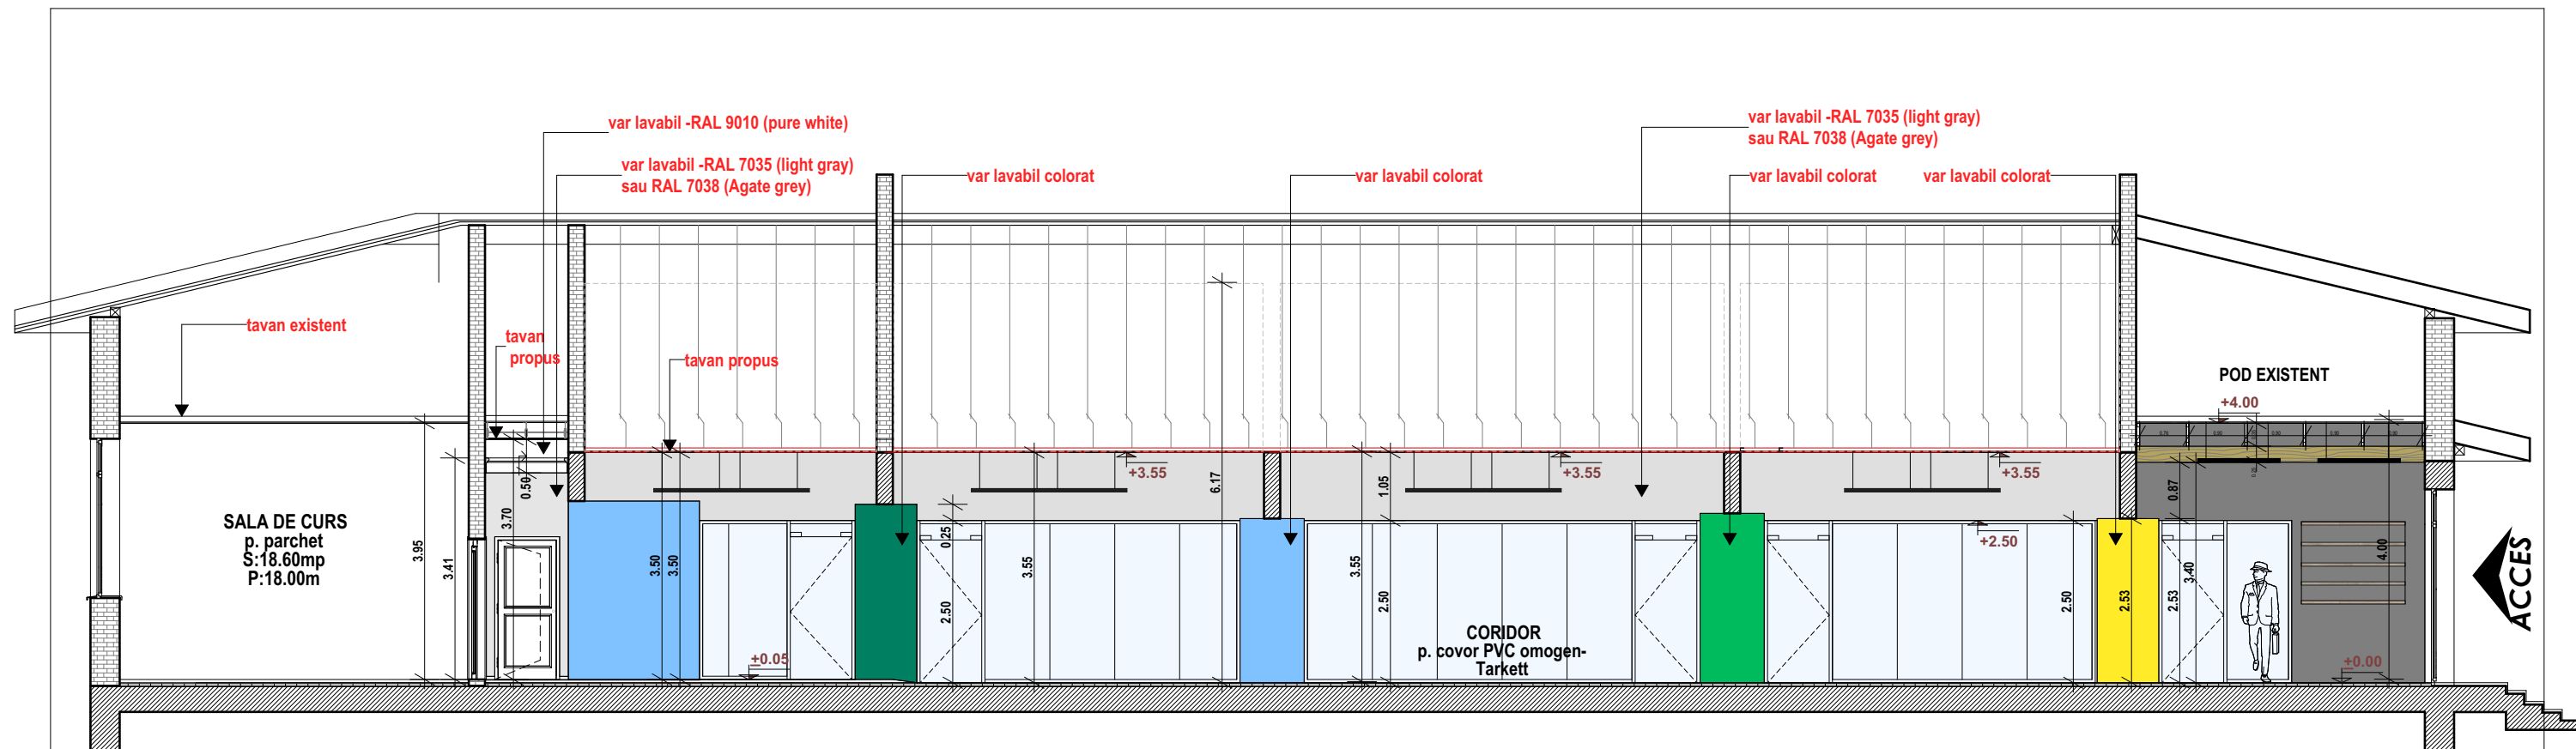

SECTIUNE LONGITUDINALA

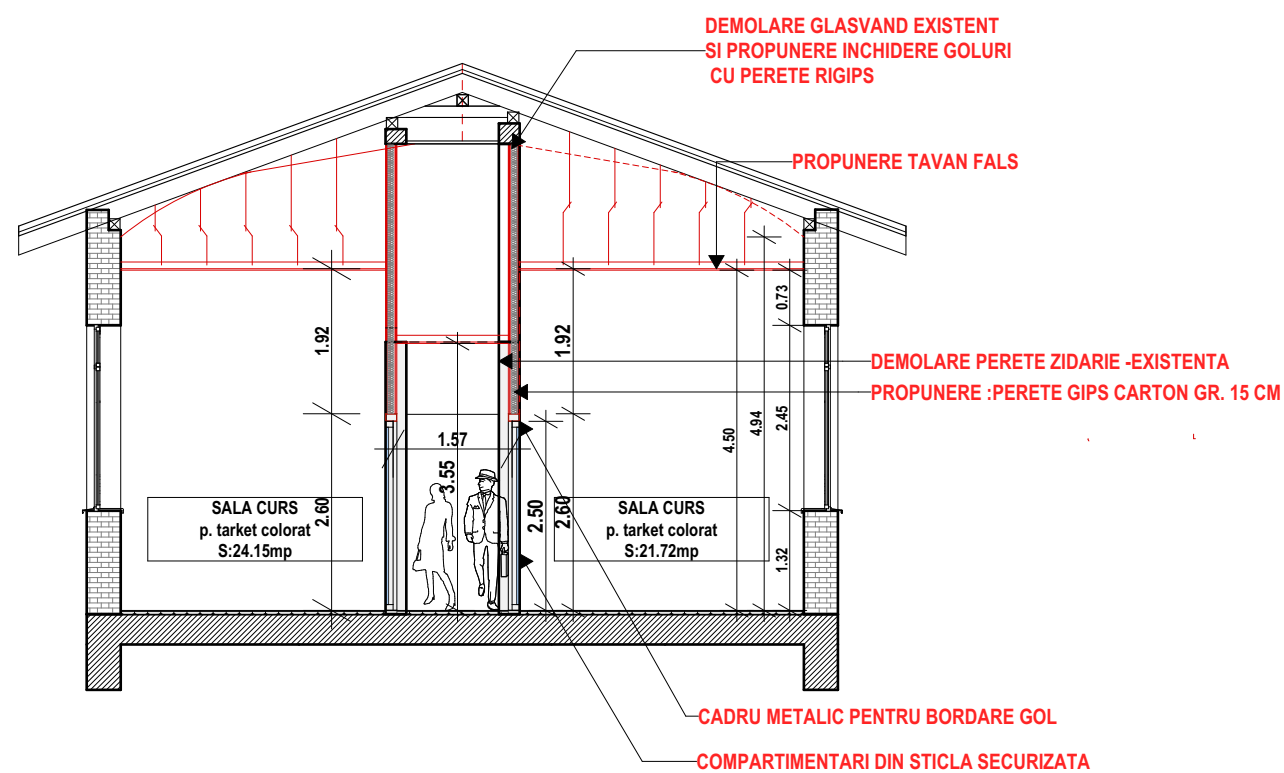

SECTIUNE TRANSVERSALA

verificator/expert	nume	semnatura	cerinta	referat / expertiza nr. / data	
	Atelier CADRUN S.R.L. Iasi, Strada Garii, nr. 14, bl. L23, et. 3, ap. 10, judetul Iasi J22/2278/30.08.2018, C.U.I.: 39810169, Tel.: 0745/045 191, e-mail: balaucalorentina@gmail.com			BENEFICIAR: UNIVERSITATEA "ALEXANDRU IOAN CUZA", IASI	
	SPECIFICATIE	NUME	SEMNATURA	Scara: 1:100 2020 Revizia:R0	Proiect nr. 3/2020
	SEF PR.	Arh. F. BALAUCA			FAZA: DTAC
	PROIECTAT	Arh. F. BALAUCA			
DESENAT	Arh. F. BALAUCA				
Drepturi de autor: Atelier CADRUN S.R.L. conform Lege nr. 8/1996					PLANSA A 03
SECTIUNI -propunere-					