


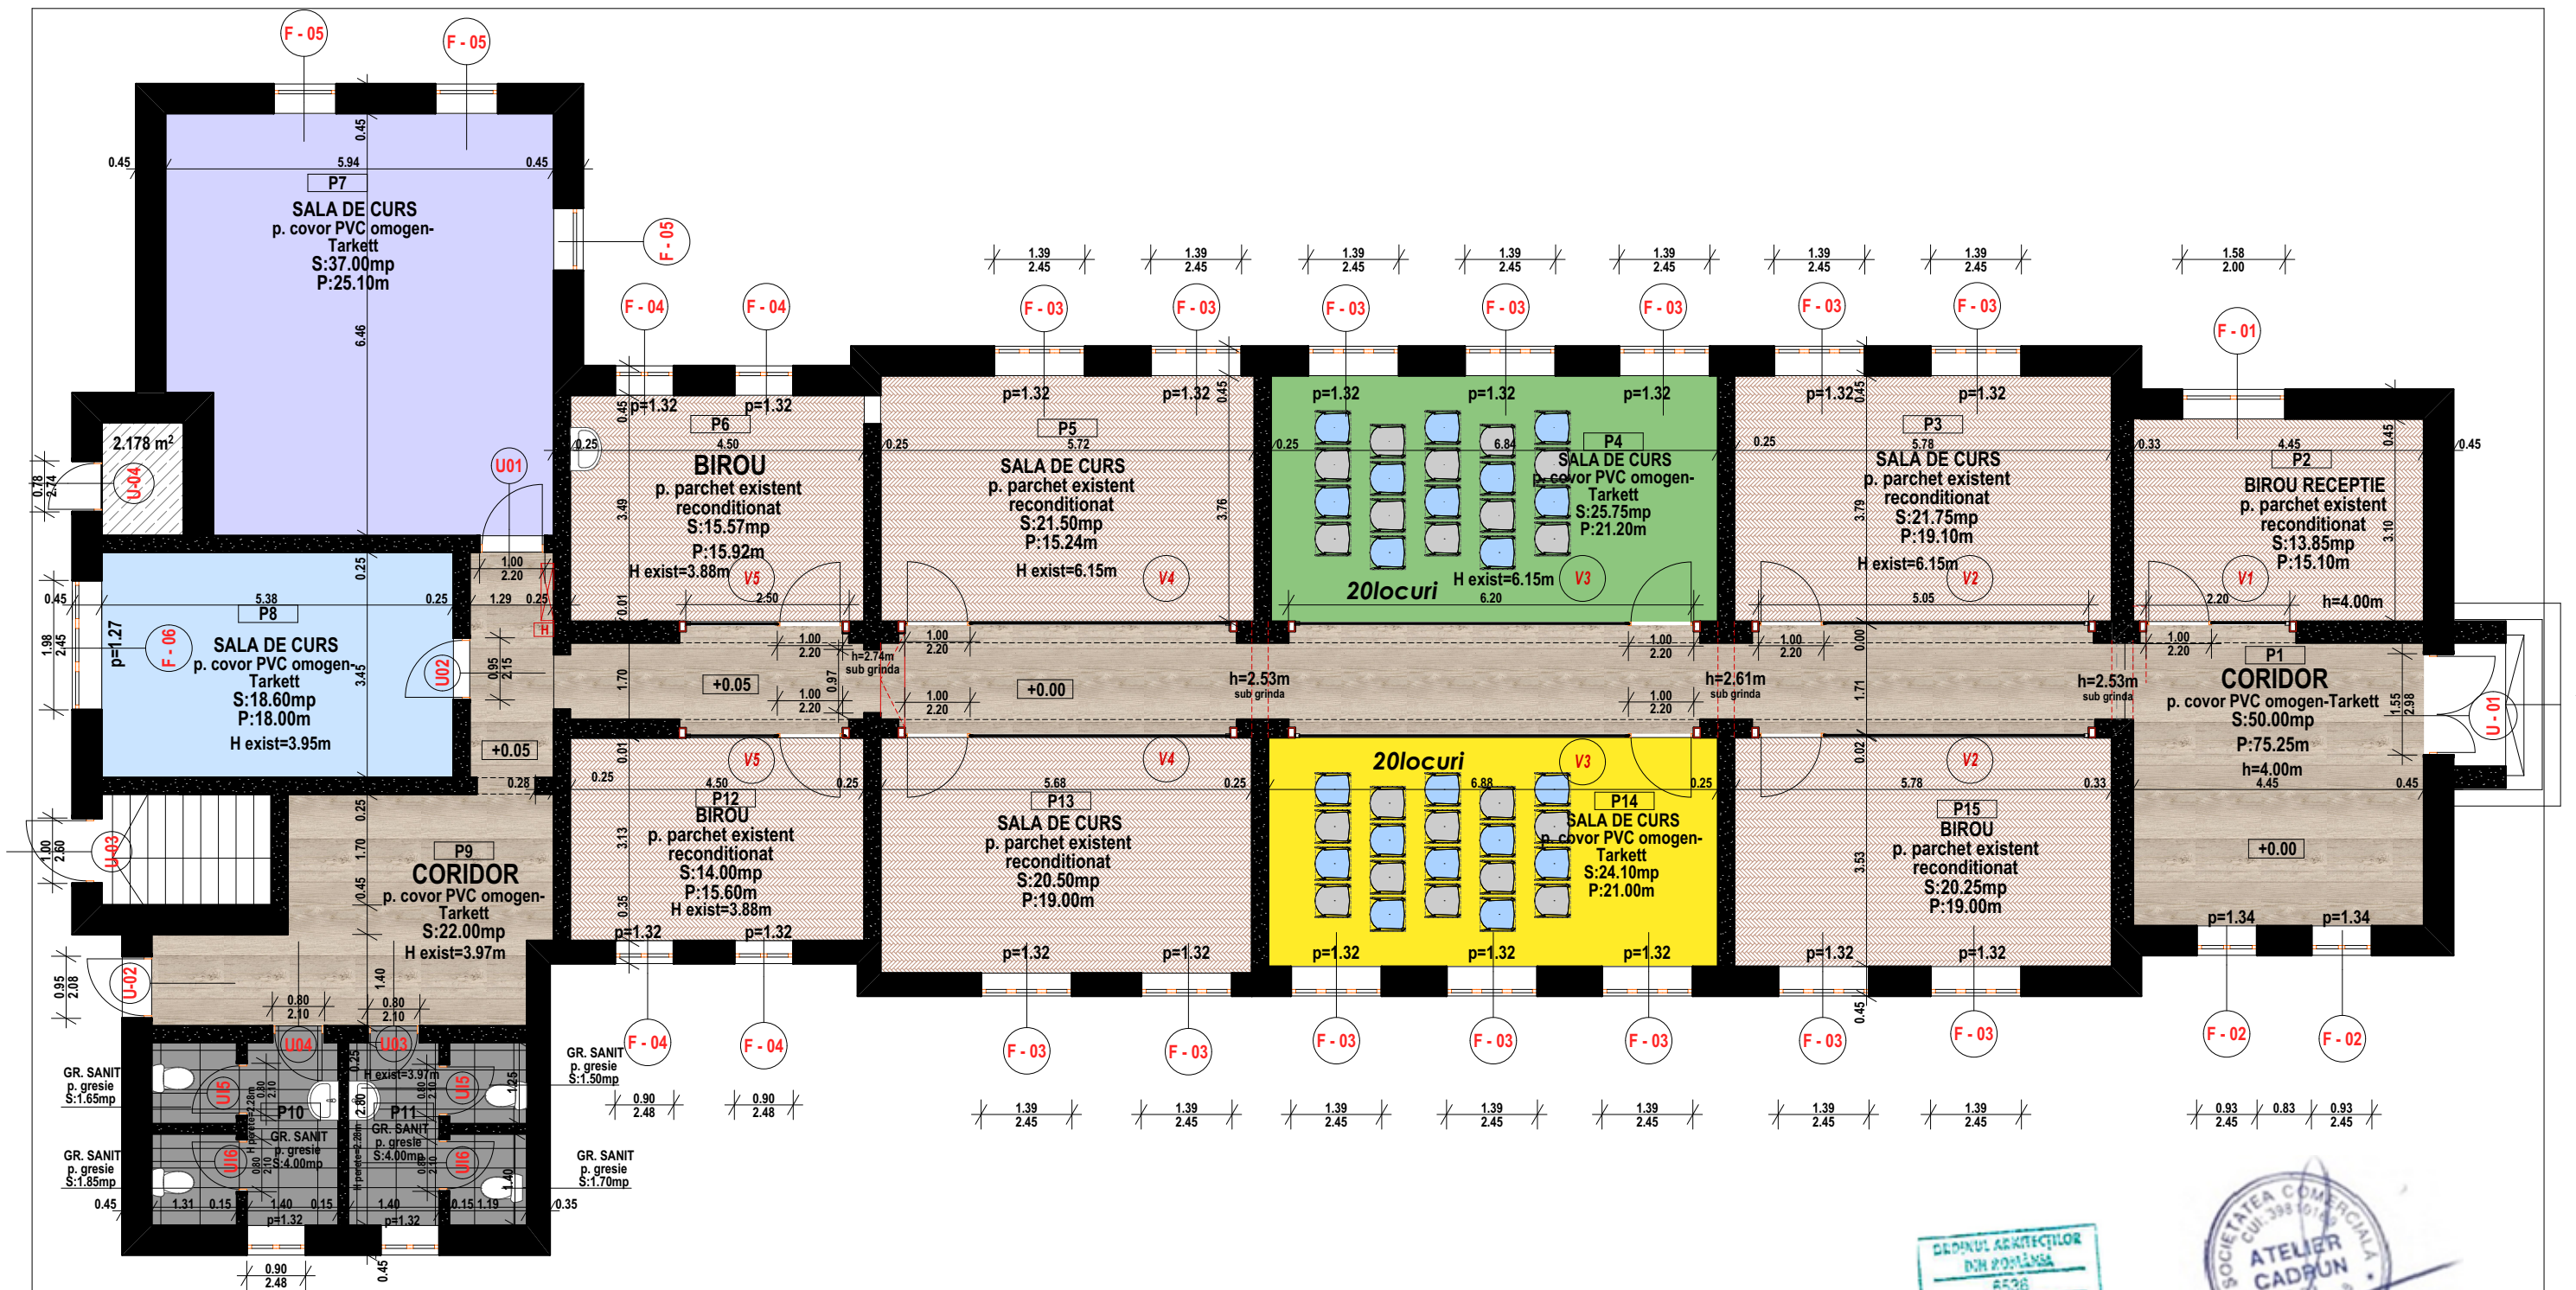

LEGENDA FINISAJE PERETI BAI SI PARDOSELI :

- Gresie interior portelanata antiderapanta, Cement gri, mata, 30 x 60 cm chit colorat Mapei - 114 Antracit keracolor
- Faienta baie Metro Bevel alba lucioasa 10 x 20 cm pe inaltimea h = 1.60m
- Brau realizat din - Faienta baie Metro neagra lucioasa 10 x 20 cm- 26.50ml
- 41.30 mp var colorat pt tavan si pereti Benjamin More - culoare Smoke sau Iceberg

- cover PVC omogen-Tarkett iQ EMINENT - Eminent YELLOW 0151
- cover PVC omogen-Tarkett iQ EMINENT - Eminent LIME GREEN 0150
- cover PVC omogen-Tarkett TOPAZ 70 - Winter Pine SOFT BEIGE
- cover PVC omogen-Tarkett NORMA Norma LIGHT PURPLE
- cover PVC omogen-Tarkett NORMA Norma LIGHT TURQUOISE
- reconditionare parchet existent



vericator/expert	nume	semnatura	cerinta	referat / expertiza nr. / data
	Atelier CADRUN S.R.L. Iasi, Strada Garii, nr. 14, bl. L23, et. 3, ap. 10, judetul Iasi J22/2278/30.08.2018, C.U.I.: 39810169, Tel.: 0745/045 191, e-mail: balaucalorentina@gmail.com			
SPECIFICATIE	NUME	SEMNATURA	Scara:	BENEFICIAR:
SEF PR.	Arh. F. BALAUCA		1:100	UNIVERSITATEA "ALEXANDRU IOAN CUZA", IASI
PROIECTAT	Arh. F. BALAUCA		2020	DENUMIRE PROIECT:
DESENAT	Arh. F. BALAUCA			"Servicii de consultanta (suport tehnic) in vederea fundamentarii necesarului lucrarilor de amenajare la cladiri existente: Corp "G";
Drepturi de autor: Atelier CADRUN S.R.L. conform Lege nr. 8/1996				PLAN PARDOSELI -propunere-
Revizia:R0				Proiect nr. 3/2020 FAZA: - PLANSA A 02