



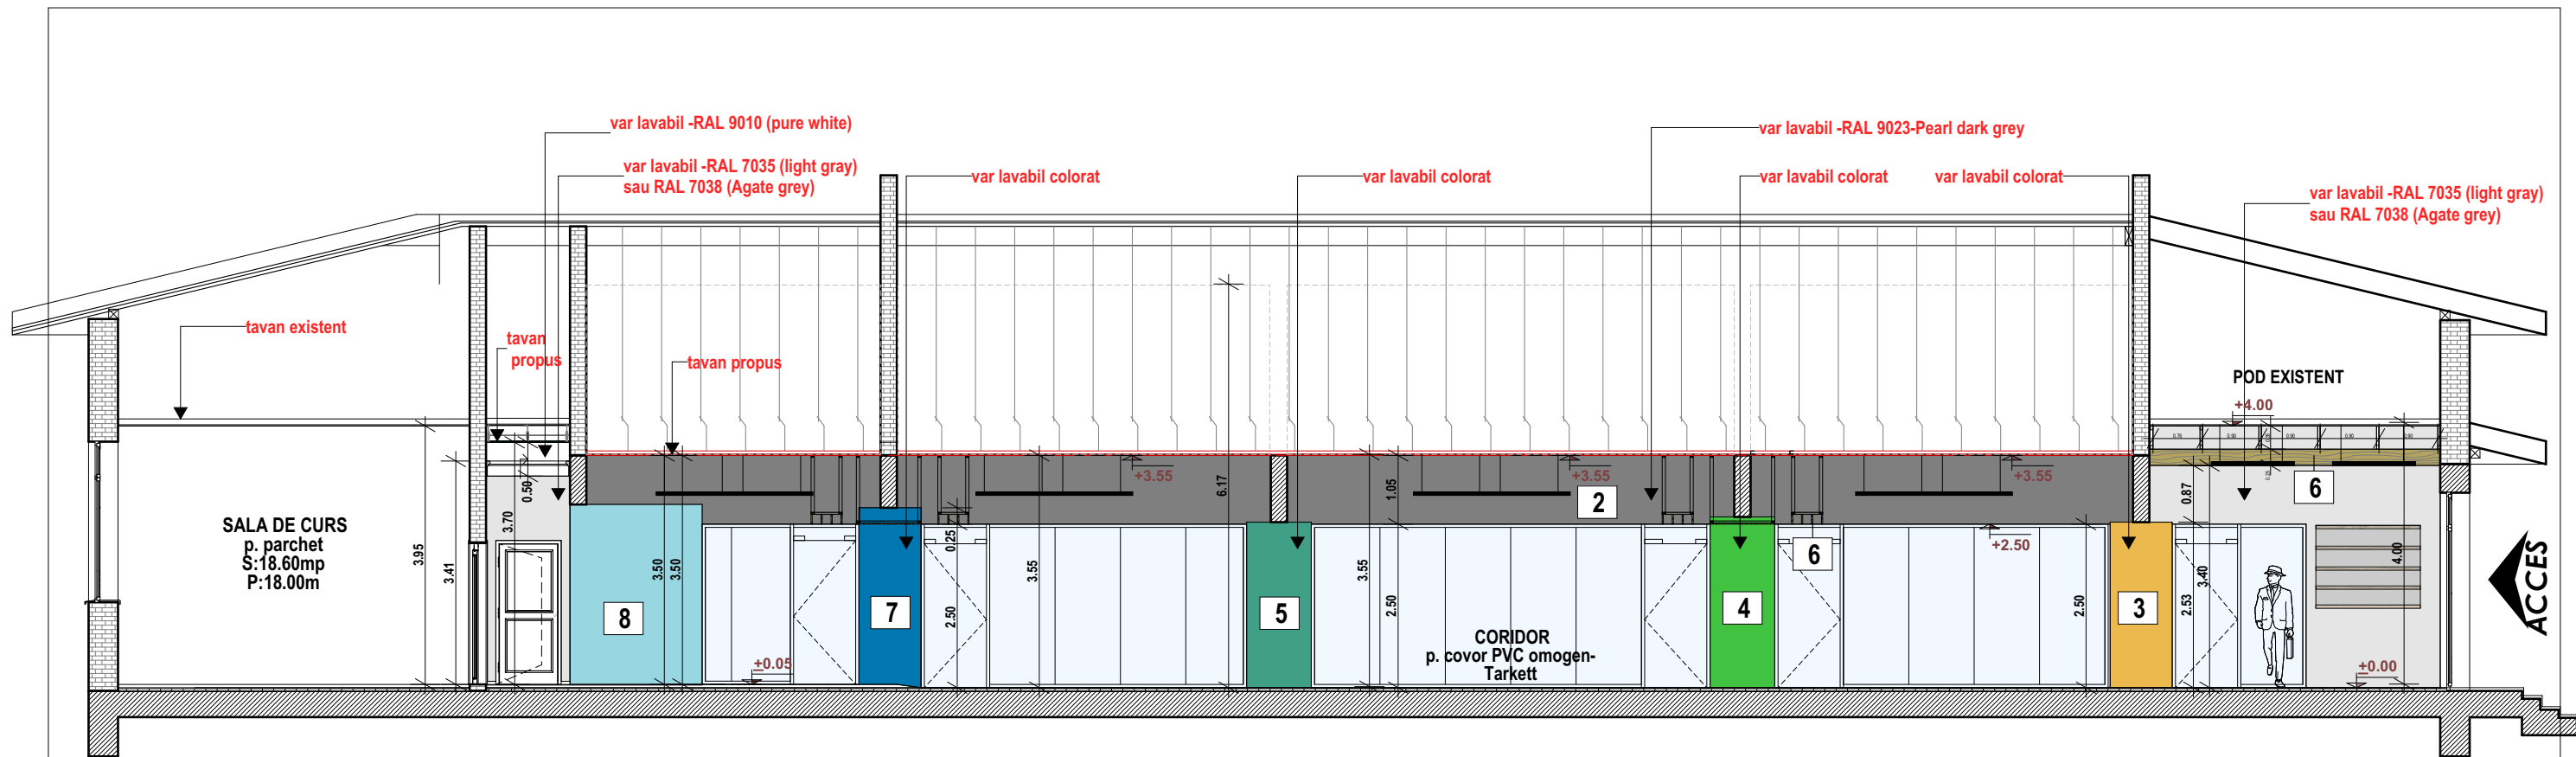

SECTIUNE LONGITUDINALA

SECTIUNE TRANSVERSALA

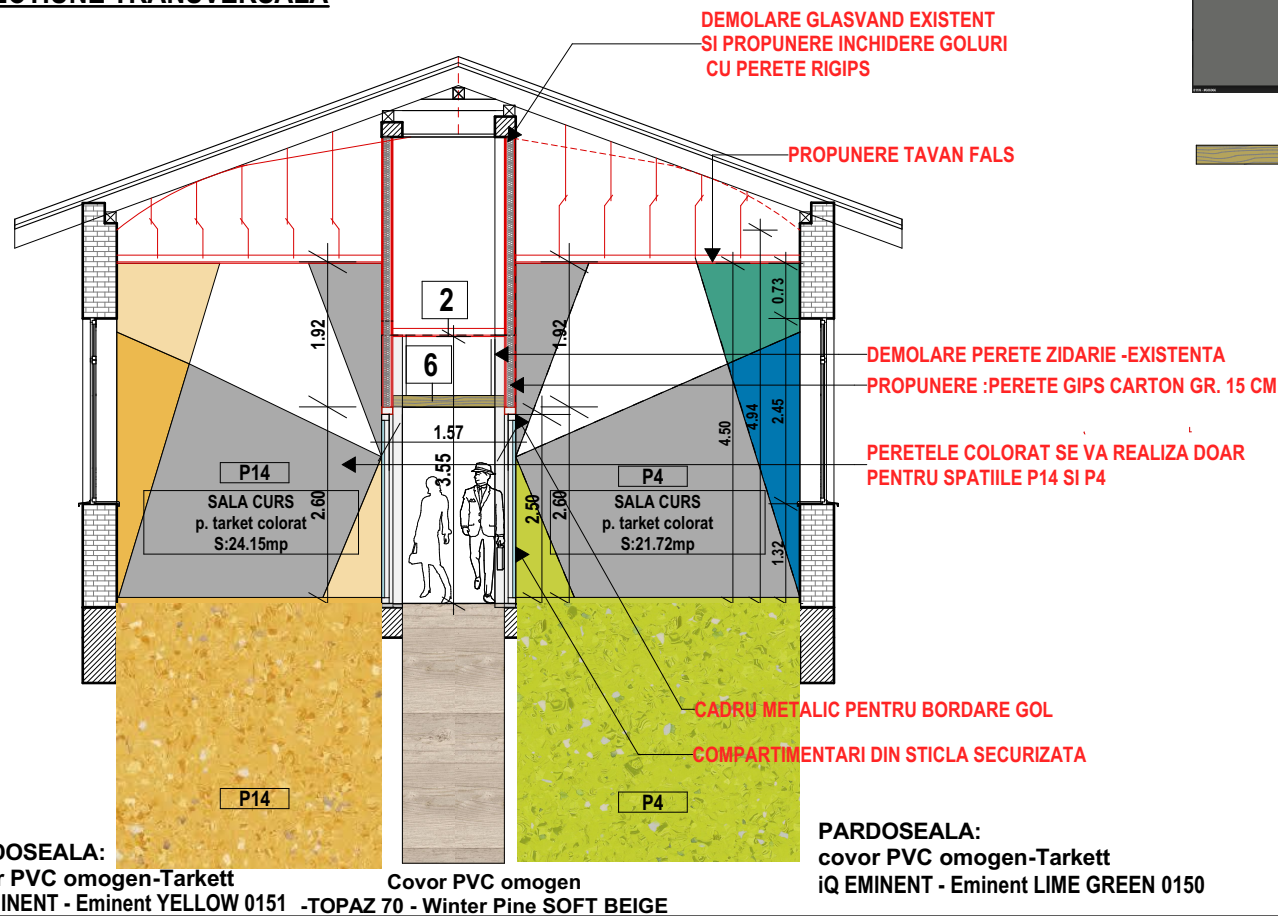


LEGENDA FINISAJE PERETI SI PARDOSELI :

- 1 Covor PVC omogen-TTOPAZ 70 - Winter Pine SOFT BEIGE
- 2 Var lavabil -RAL 9023-Pearl dark grey
- 6 Lamele lemn

PALETA CULORI

- 8 Var lavabil -culoare bleu (#A4D4E0)
- 7 Var lavabil -culoare albastru (#016891)
- 5 Var lavabil -culoare turcoaz (#00A5A7)
- 4 Var lavabil -culoare verde (#BFC44C)
- 3 Var lavabil -culoare -galben lime (018Y #FDDA66)

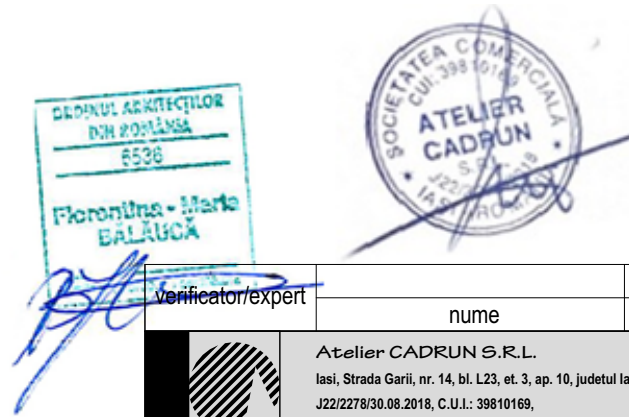

verificator/expert	nume	semnatura	cerinta	referat / expertiza nr. / data
	Atelier CADRUN S.R.L. Iasi, Strada Garii, nr. 14, bl. L23, et. 3, ap. 10, judetul Iasi J22/2278/30.08.2018, C.U.I.: 39810169, Tel.: 0745/045 191, e-mail: balaucflorentina@gmail.com			BENEFICIAR: UNIVERSITATEA "ALEXANDRU IOAN CUZA", IASI
SPECIFICATIE	NUME	SEMNATURA	Scara:	DENUMIRE PROIECT:
SEF PR.	Arh. F. BALAUCA		1:100	"Servicii de consultanta (suport tehnic) in vederea fundamentarii necesarului lucrarilor de amenajare la cladiri existente: Corp "G";
PROIECTAT	Arh. F. BALAUCA		2020	
DESENAT	Arh. F. BALAUCA			
Drepturi de autor: Atelier CADRUN S.R.L. conform Lege nr. 8/1996				Revizia:R0
				SECTIUNI -propunere-
				PLANSA A 03