



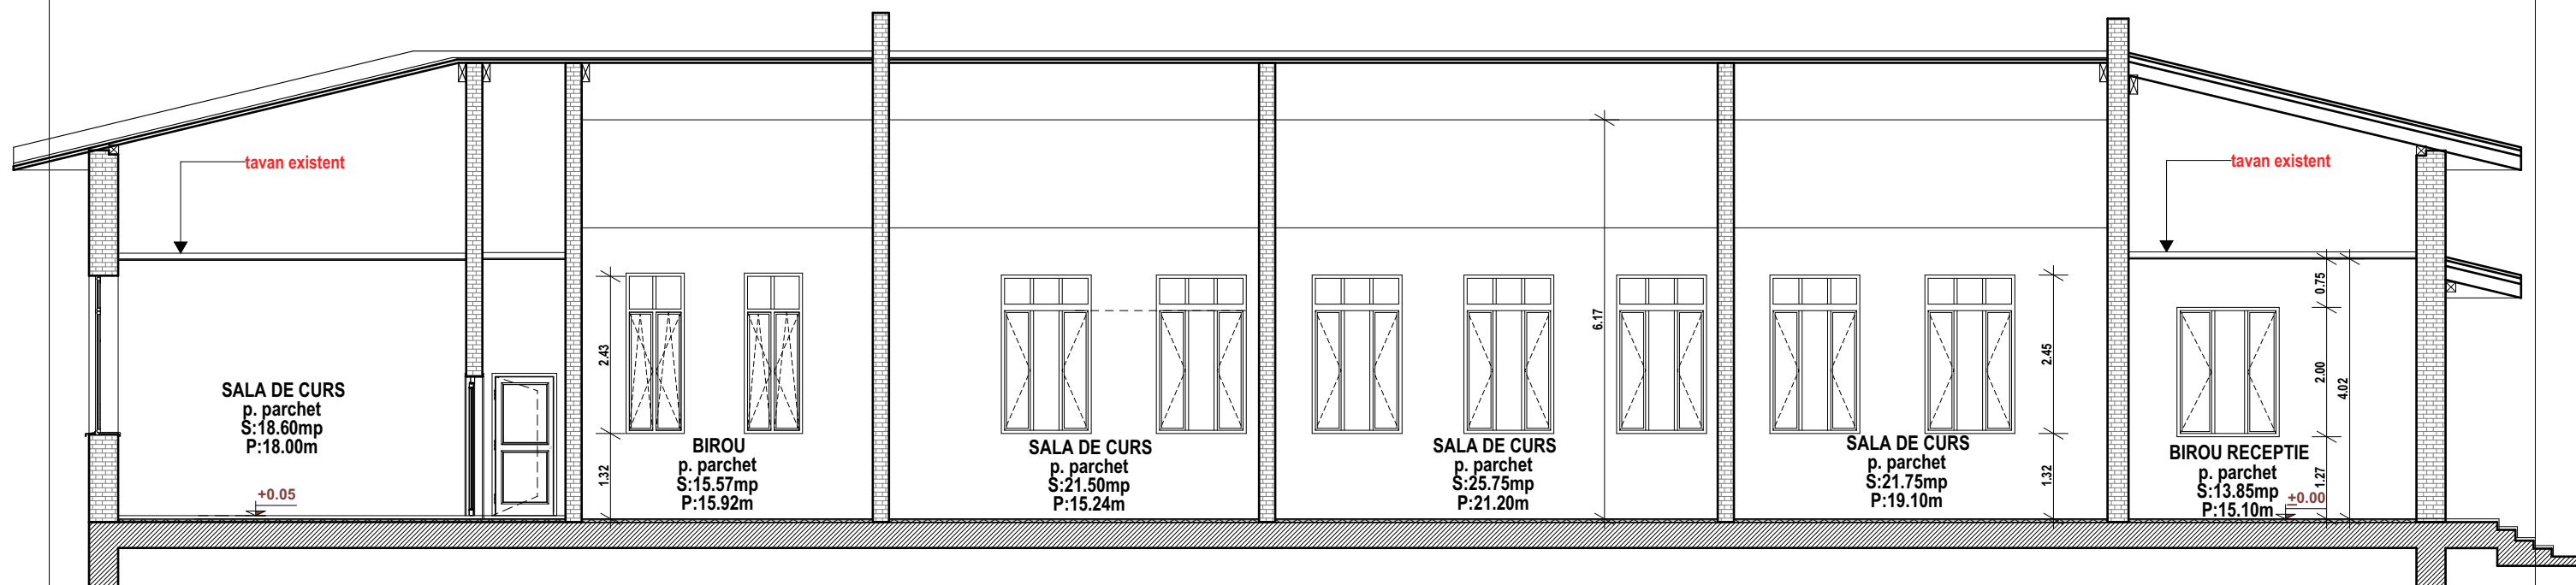

SECTIUNE LONGITUDINALA-S1

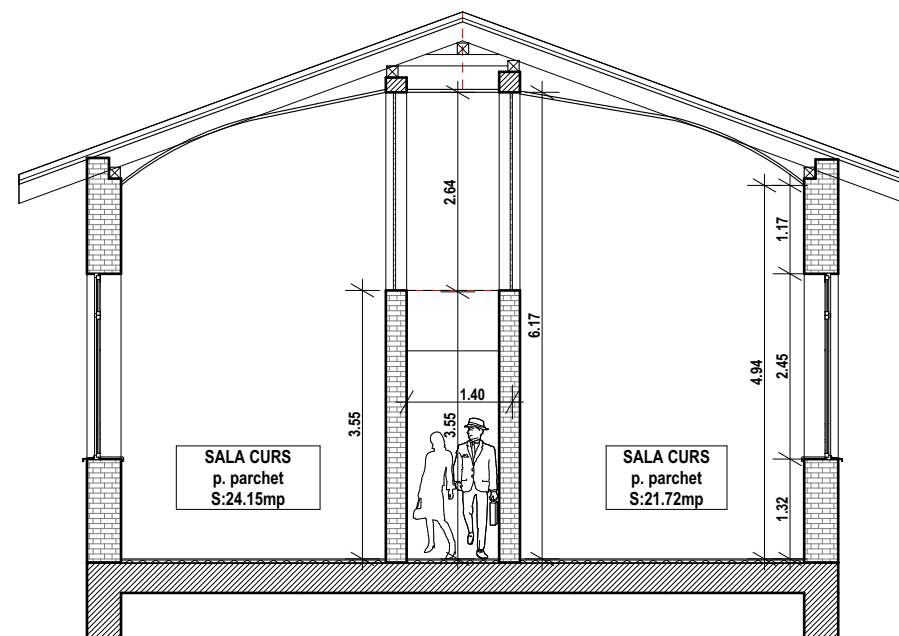

SECTIUNE TRANSVERSALA-S2

verificator/expert	nume	semnatura	cerinta	referat / expertiza nr. / data
	Atelier CADRUN S.R.L. Iasi, Strada Garii, nr. 14, bl. L23, et. 3, ap. 10, judetul Iasi J22/2278/30.08.2018, C.U.I.: 39810169, Tel.: 0745/045 191, e-mail: balaucalflorentina@gmail.com			BENEFICIAR: UNIVERSITATEA "ALEXANDRU IOAN CUZA", IASI
SPECIFICATIE	NUME	SEM NATURA	Scara:	DENUMIRE PROIECT: "Servicii de consultanta (suport tehnic) in vederea fundamentarii necesarului lucrarilor de amenajare la cladiri existente: Corp "G";
SEF PR.	Arh. F. BALAUCA		1:100	
RELEVAT	Arh. F. BALAUCA		2020	
DESENAT	Arh. F. BALAUCA			
Drepturi de autor: Atelier CADRUN S.R.L. conform Lege nr. 8/1996			Revizia:R0	SECTIUNI -releveu-
				Proiect nr. 3/2020 FAZA: DTAC PLANS A R2