


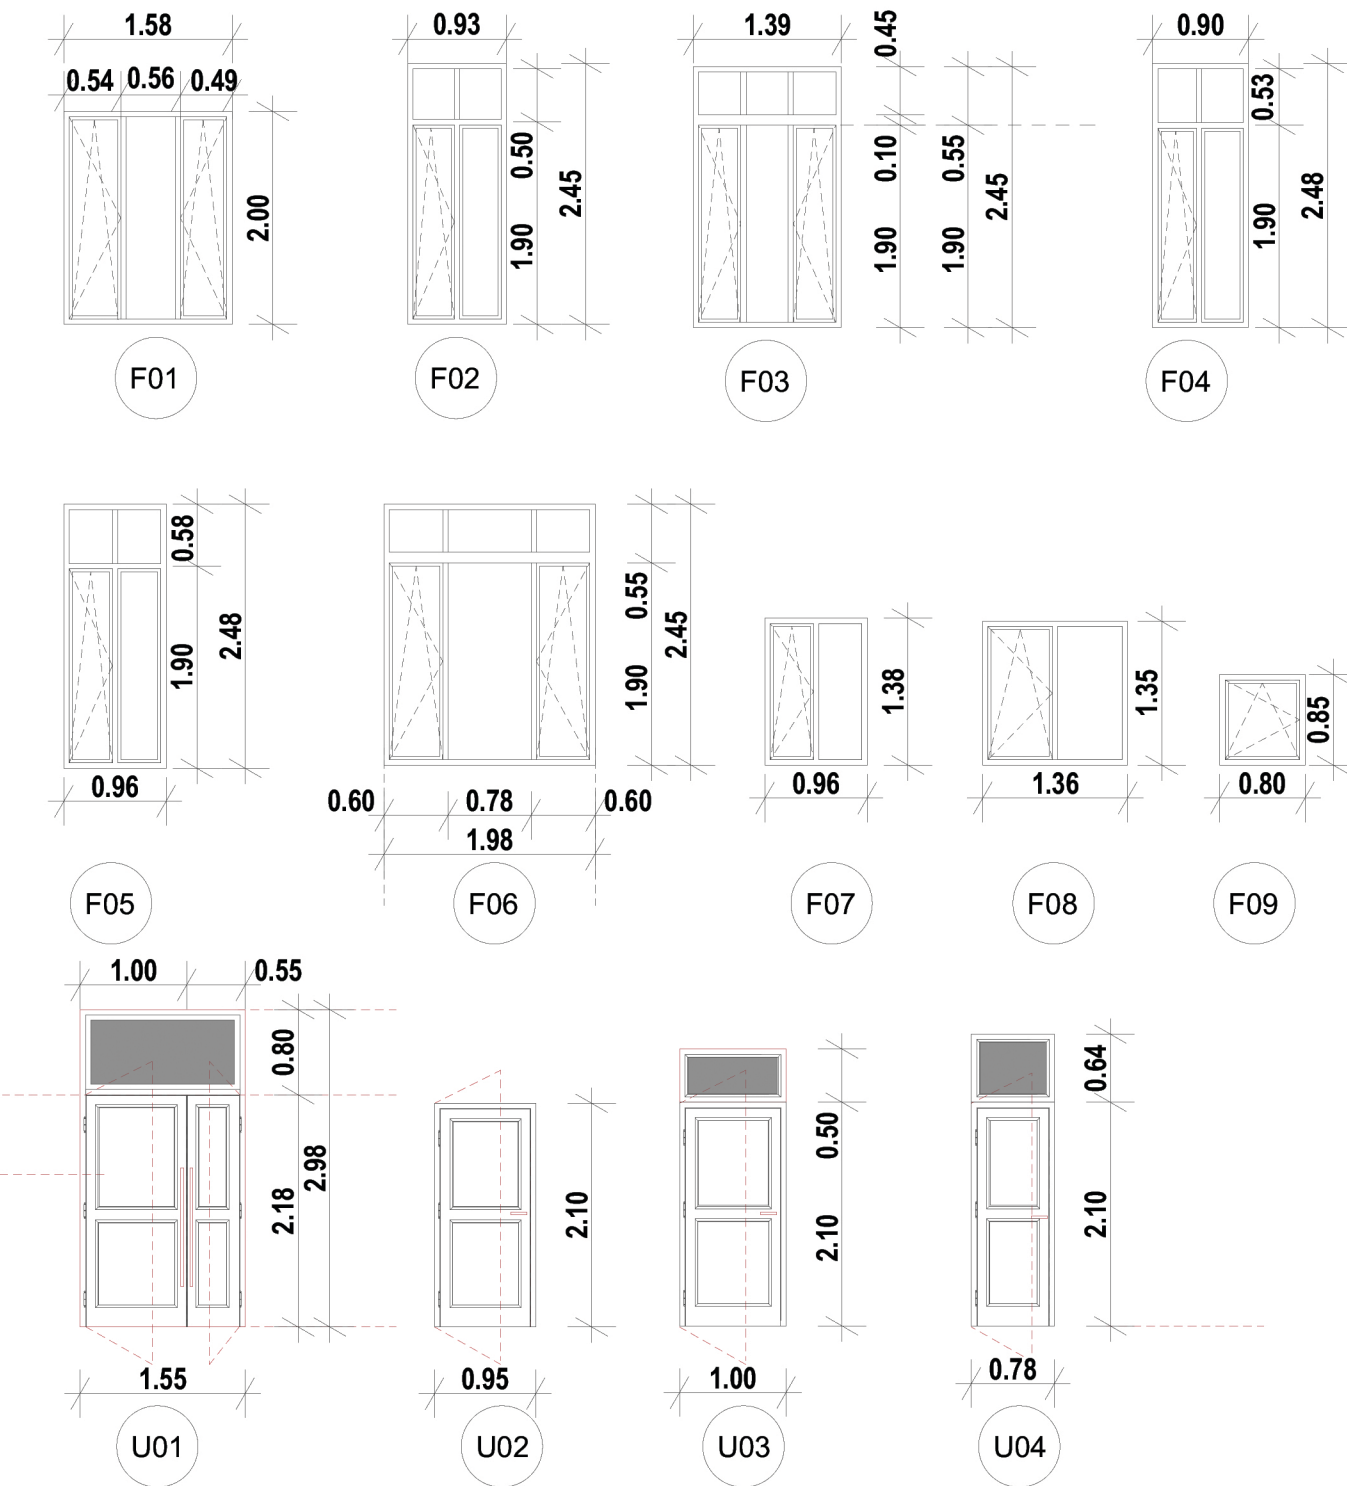

TAMPLARIE EXTERIOARA DIN PVC, infolate cu folie imitatie lemn, CU GEAM TERMOIZOLANT

MARCA	DIMENSIUNI	TOTAL BUC.	SUPRAF. BUC.-mp	SUPRAF. TOTALA -mp	OBSERVATII
FERESTRE=DEMISOL					
F07	0.96X1.38	6	1.33	7.98	
F08	1.36X1.35	1	1.84	1.84	
F09	0.80X0.85	1	0.68	0.68	
TOTAL FERESTRE DEMISOL:				10.50mp	
FERESTRE=PARTER					
F01	1.58X2.00	1	3.16	3.16	
F02	0.93X2.45	2	2.28	4.56	
F03	1.39X2.45	14	3.41	47.75	
F04	0.90X2.48	6	2.25	13.50	
F05	0.96X2.48	3	2.40	7.15	
F06	1.98X2.45	1	4.86	4.86	
TOTAL FERESTRE PARTER:				81.00mp	
USI					
U01	1.55X2.98	1	4.62	4.62	usa principala acces cladire-usa plina cu ochi de sticla fix la partea superioara
U02	0.95X2.08	1	1.98	1.98	usa plina
U03	1.00X2.60	1	2.60	2.60	usa acces demisol cu ochi de sticla fix la partea superioara
U04	0.78X2.74	1	2.14	2.14	usa plina, cu ochi de sticla fix la partea superioara
TOTAL USI:				11.35mp	
TOTAL:				102.85mp	



NOTA :
Inainte de executie :
- se vor releva golurile ;
- pentru modificari se va consulta proiectantul

verificator/expert	nume	semnatura	cerinta	referat / expertiza nr. / data	
	Atelier CADRUN S.R.L. Iasi, Strada Garii, nr. 14, bl. L23, et. 3, ap. 10, judetul Iasi J22/2278/30.08.2018, C.U.I.: 39810169, Tel.: 0745/045 191, e-mail: balaucalorentina@gmail.com			BENEFICIAR:	Proiect nr. 3/2020
				UNIVERSITATEA "ALEXANDRU IOAN CUZA", IASI	FAZA: DTAC
	SPECIFICATIE	NUME	SEM. ATURA	Scara:	DENUMIRE PROIECT:
	SEF PR.	Arh. F. BALAUCA		-	UNIVERSITATEA "ALEXANDRU IOAN CUZA", IASI
PROIECTAT	Arh. F. BALAUCA			2020	
DESENAT	Arh. F. BALAUCA				
Drepturi de autor: Atelier CADRUN S.R.L. conform Lege nr. 8/1996				Revizia:R0	TABEL TAMPLARIE EXTERIOARA
					PLANSA A 06