


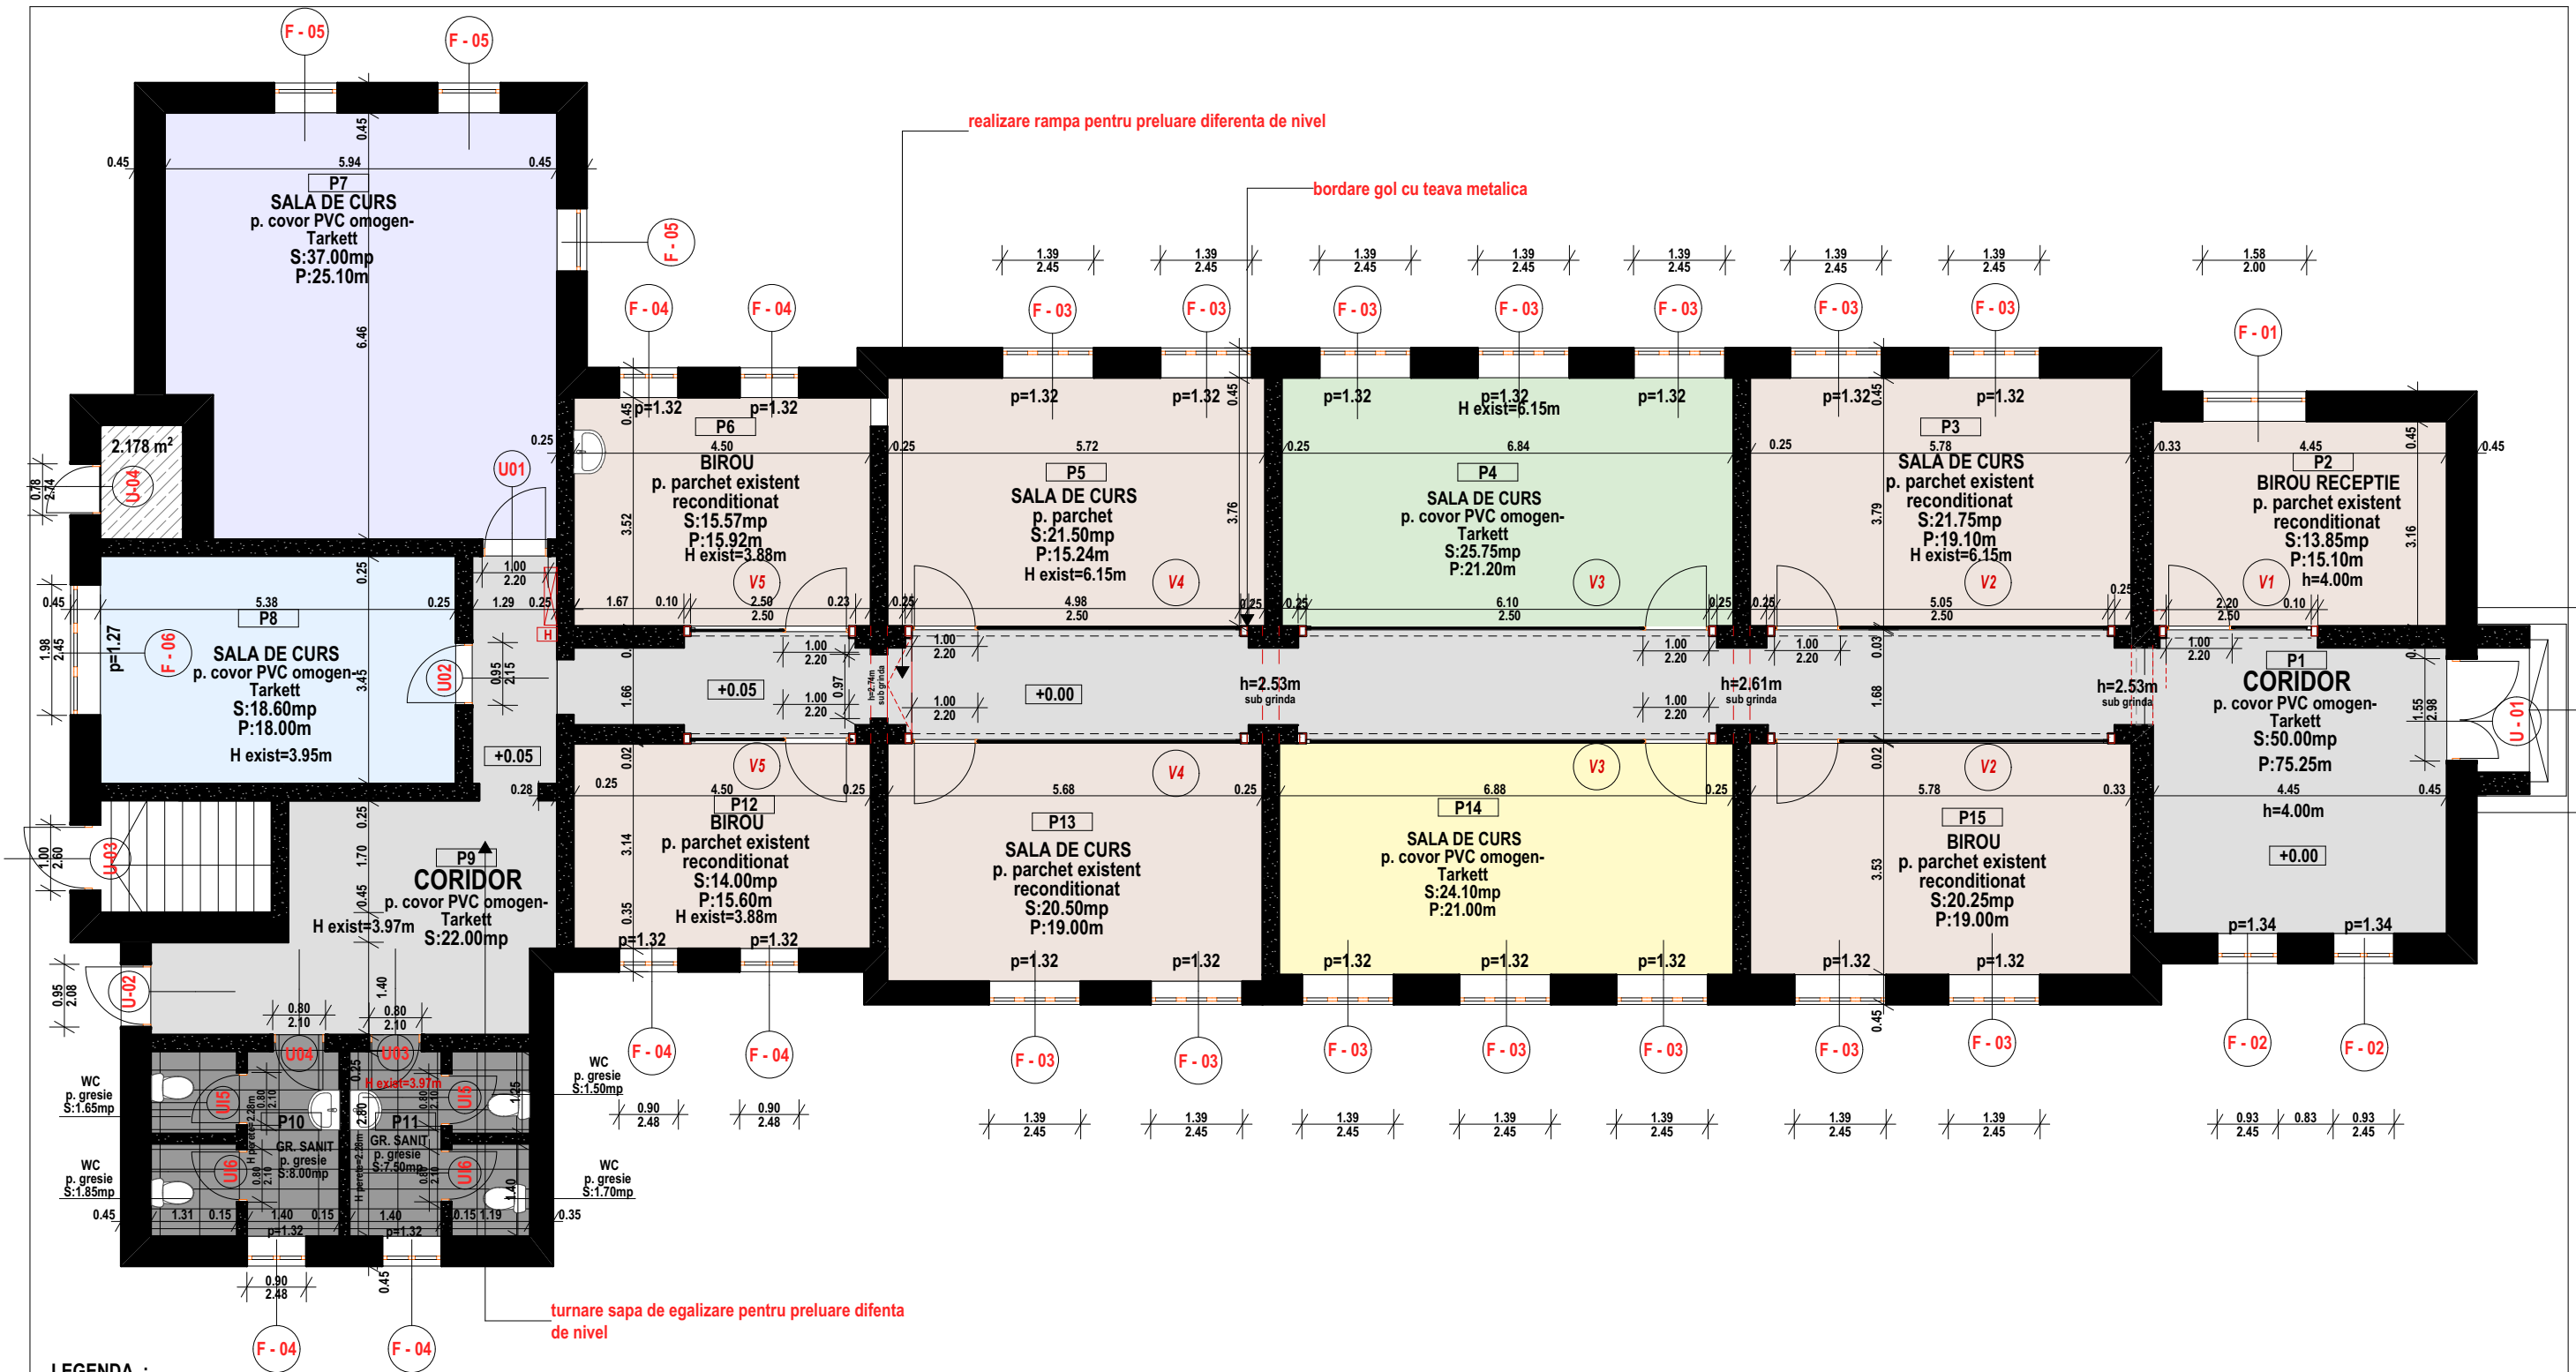

LEGENDA :

COMPARTIMENTARI DIN STICLA SECURIZATA 10mm, CU STICLA SABLATA SIMPLA SAU IN DIVERSE MODELE, COLORATA SAU PRINTATA DIGITAL. FIXAREA STICLEI SE FACE CU PROFILE DIN ALUMINIU PE TAVAN LA PARDOSEALA SI PERETE

verificator/expert		nume	semnatura	cerinta	referat / expertiza nr. / data		
	Atelier CADRUN S.R.L. Iasi, Strada Garii, nr. 14, bl. L23, et. 3, ap. 10, judetul Iasi J22/2278/30.08.2018, C.U.I.: 39810169, Tel.: 0745/045 191, e-mail: balaucflorentina@gmail.com			BENEFICIAR: UNIVERSITATEA "ALEXANDRU IOAN CUZA", IASI		Proiect nr. 3/2020	
	SPECIFICATIE		NUME	SEMNUMATURA	Scara:	DENUMIRE PROIECT: "Servicii de consultanta (suport tehnic) in vederea fundamentarii necesarului lucrarilor de amenajare la cladiri existente: Corp "G";"	FAZA: DTAC
	SEF PR.		Arh. F. BALAUCA		-		
	PROIECTAT		Arh. F. BALAUCA		2020		
	DESENAT		Arh. F. BALAUCA			PLAN COMPARTIMENTARI -proponere-	PLANSA A 01
Drepturi de autor: Atelier CADRUN S.R.L. conform Lege nr. 8/1996				Revizia:R0			